

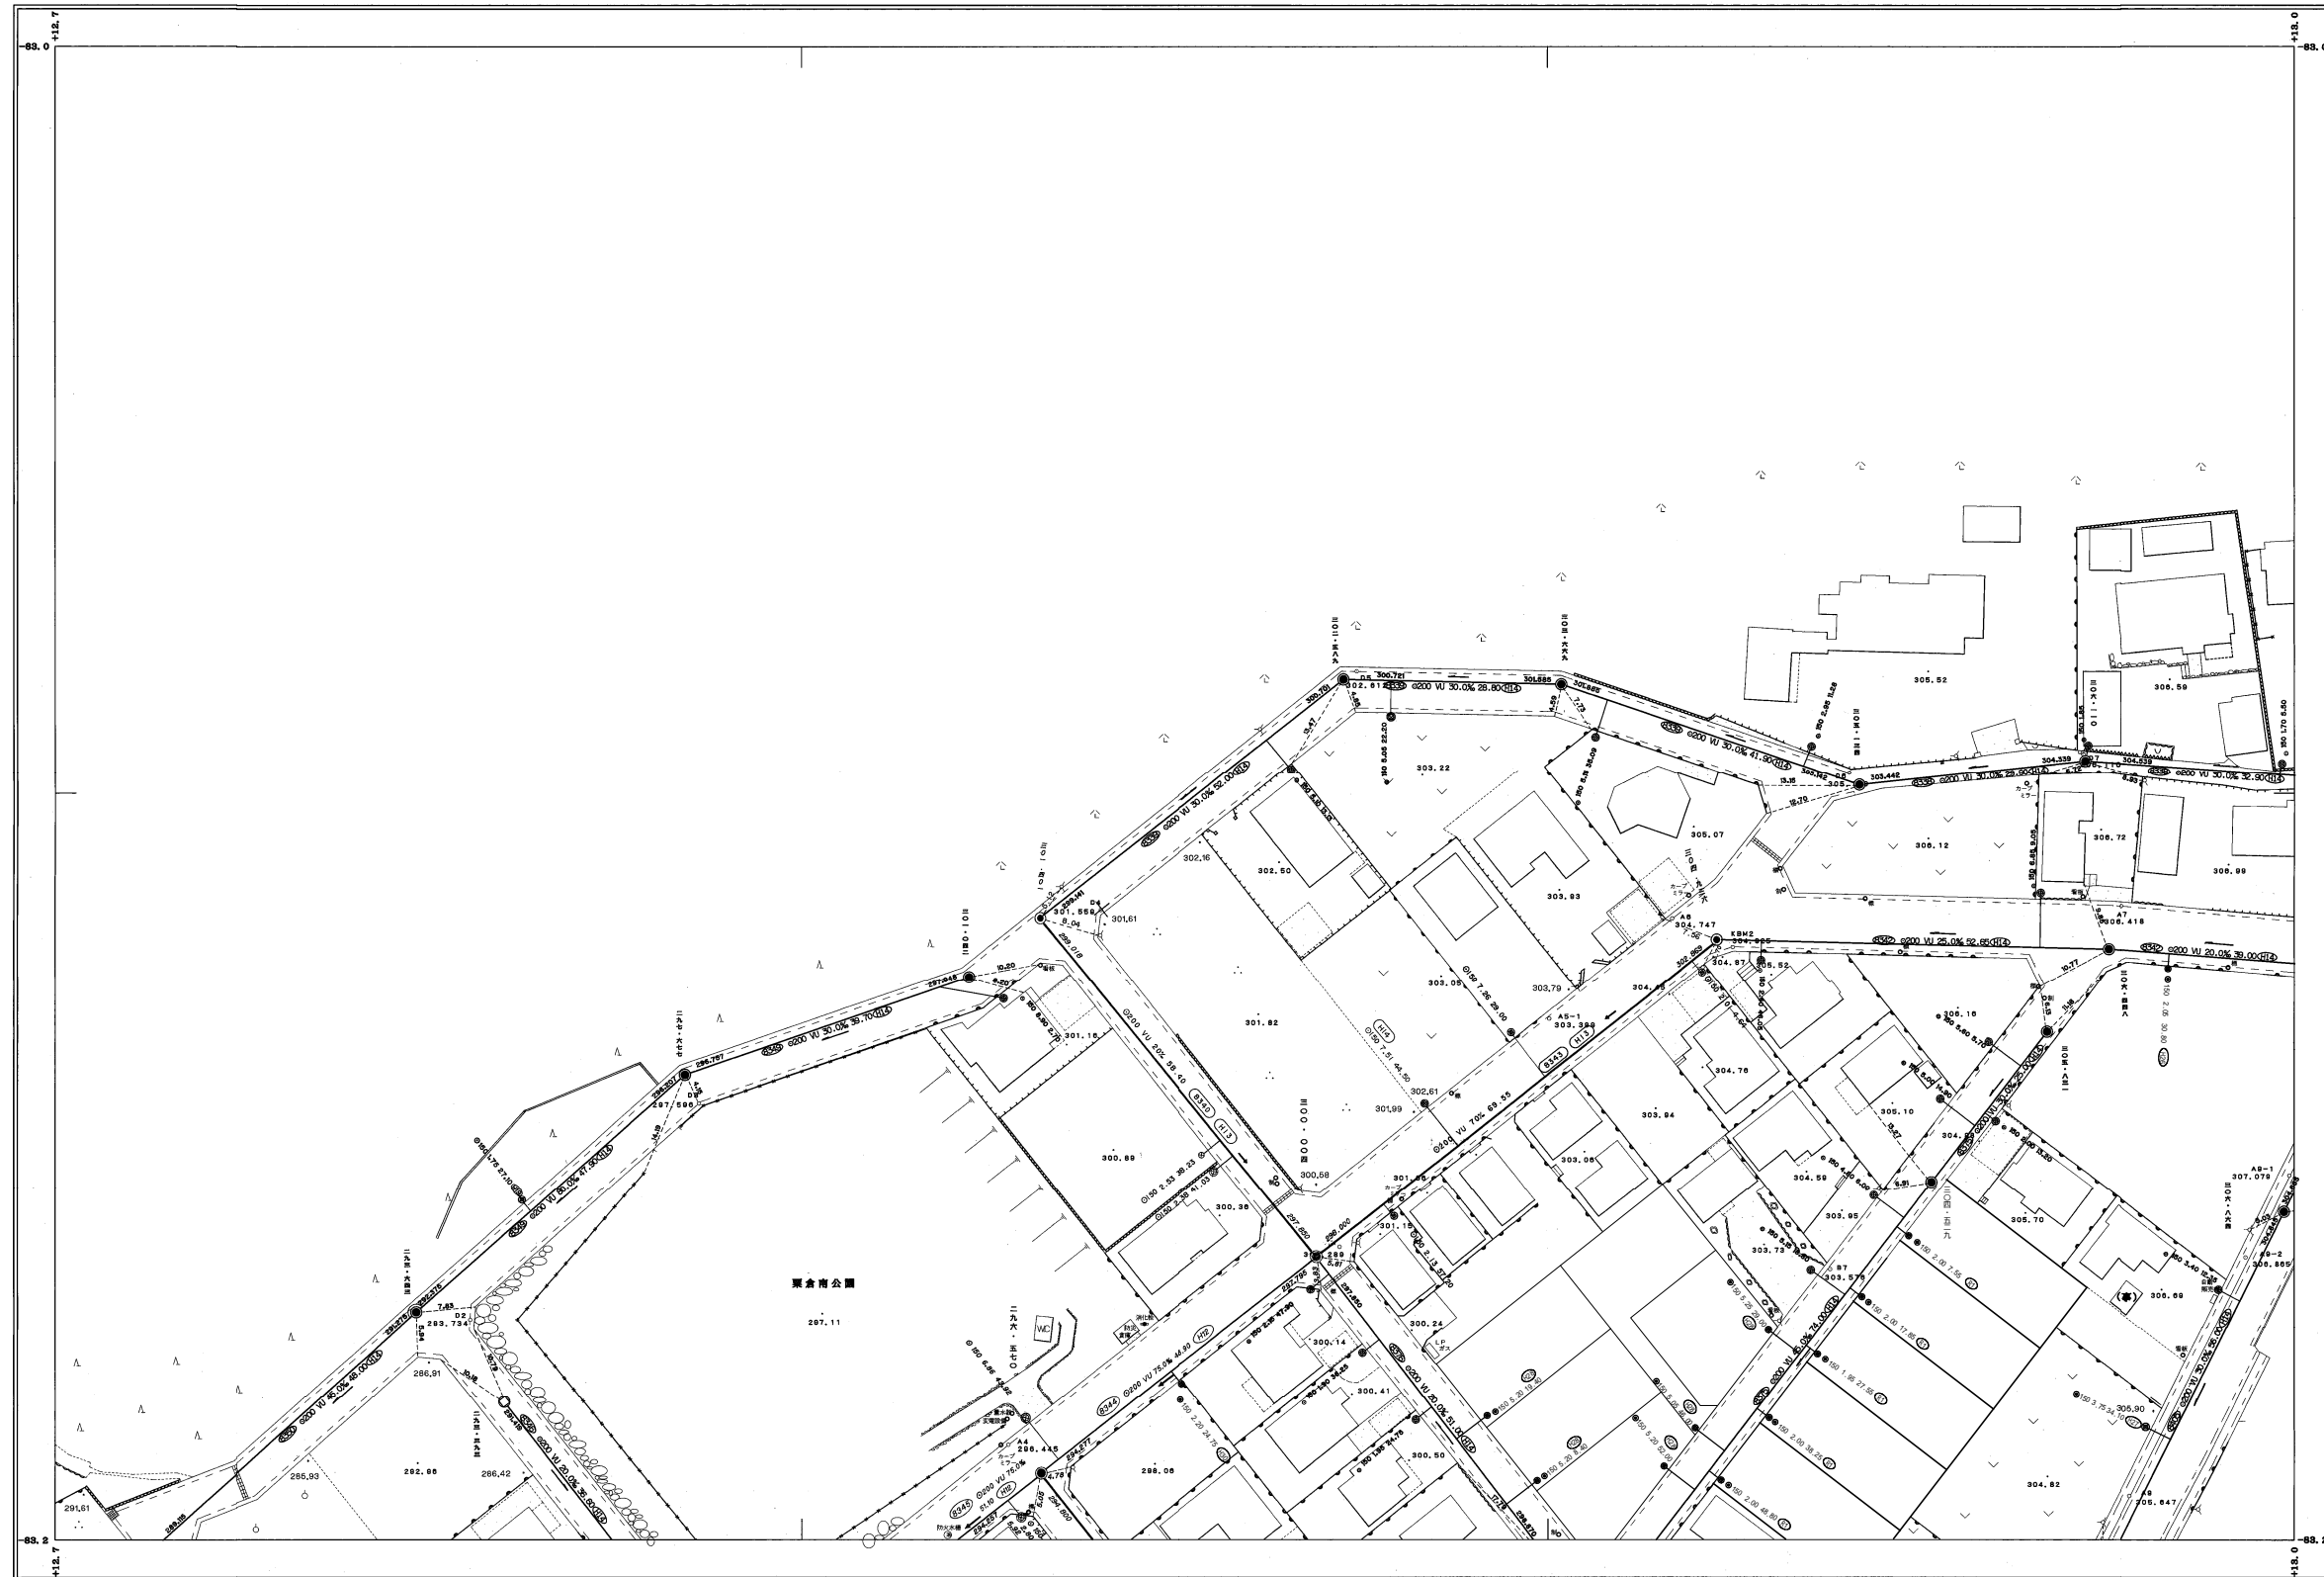


# 富士宮市現況平面図（下水道台帳図）

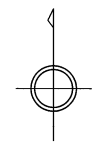

W-12		
V-12	V-13	V-14
U-12	U-13	

行政区画

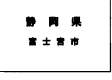

富士宮市

1:500

