


富士宮市現況平面図（下水道台帳図）

E-2


1:500

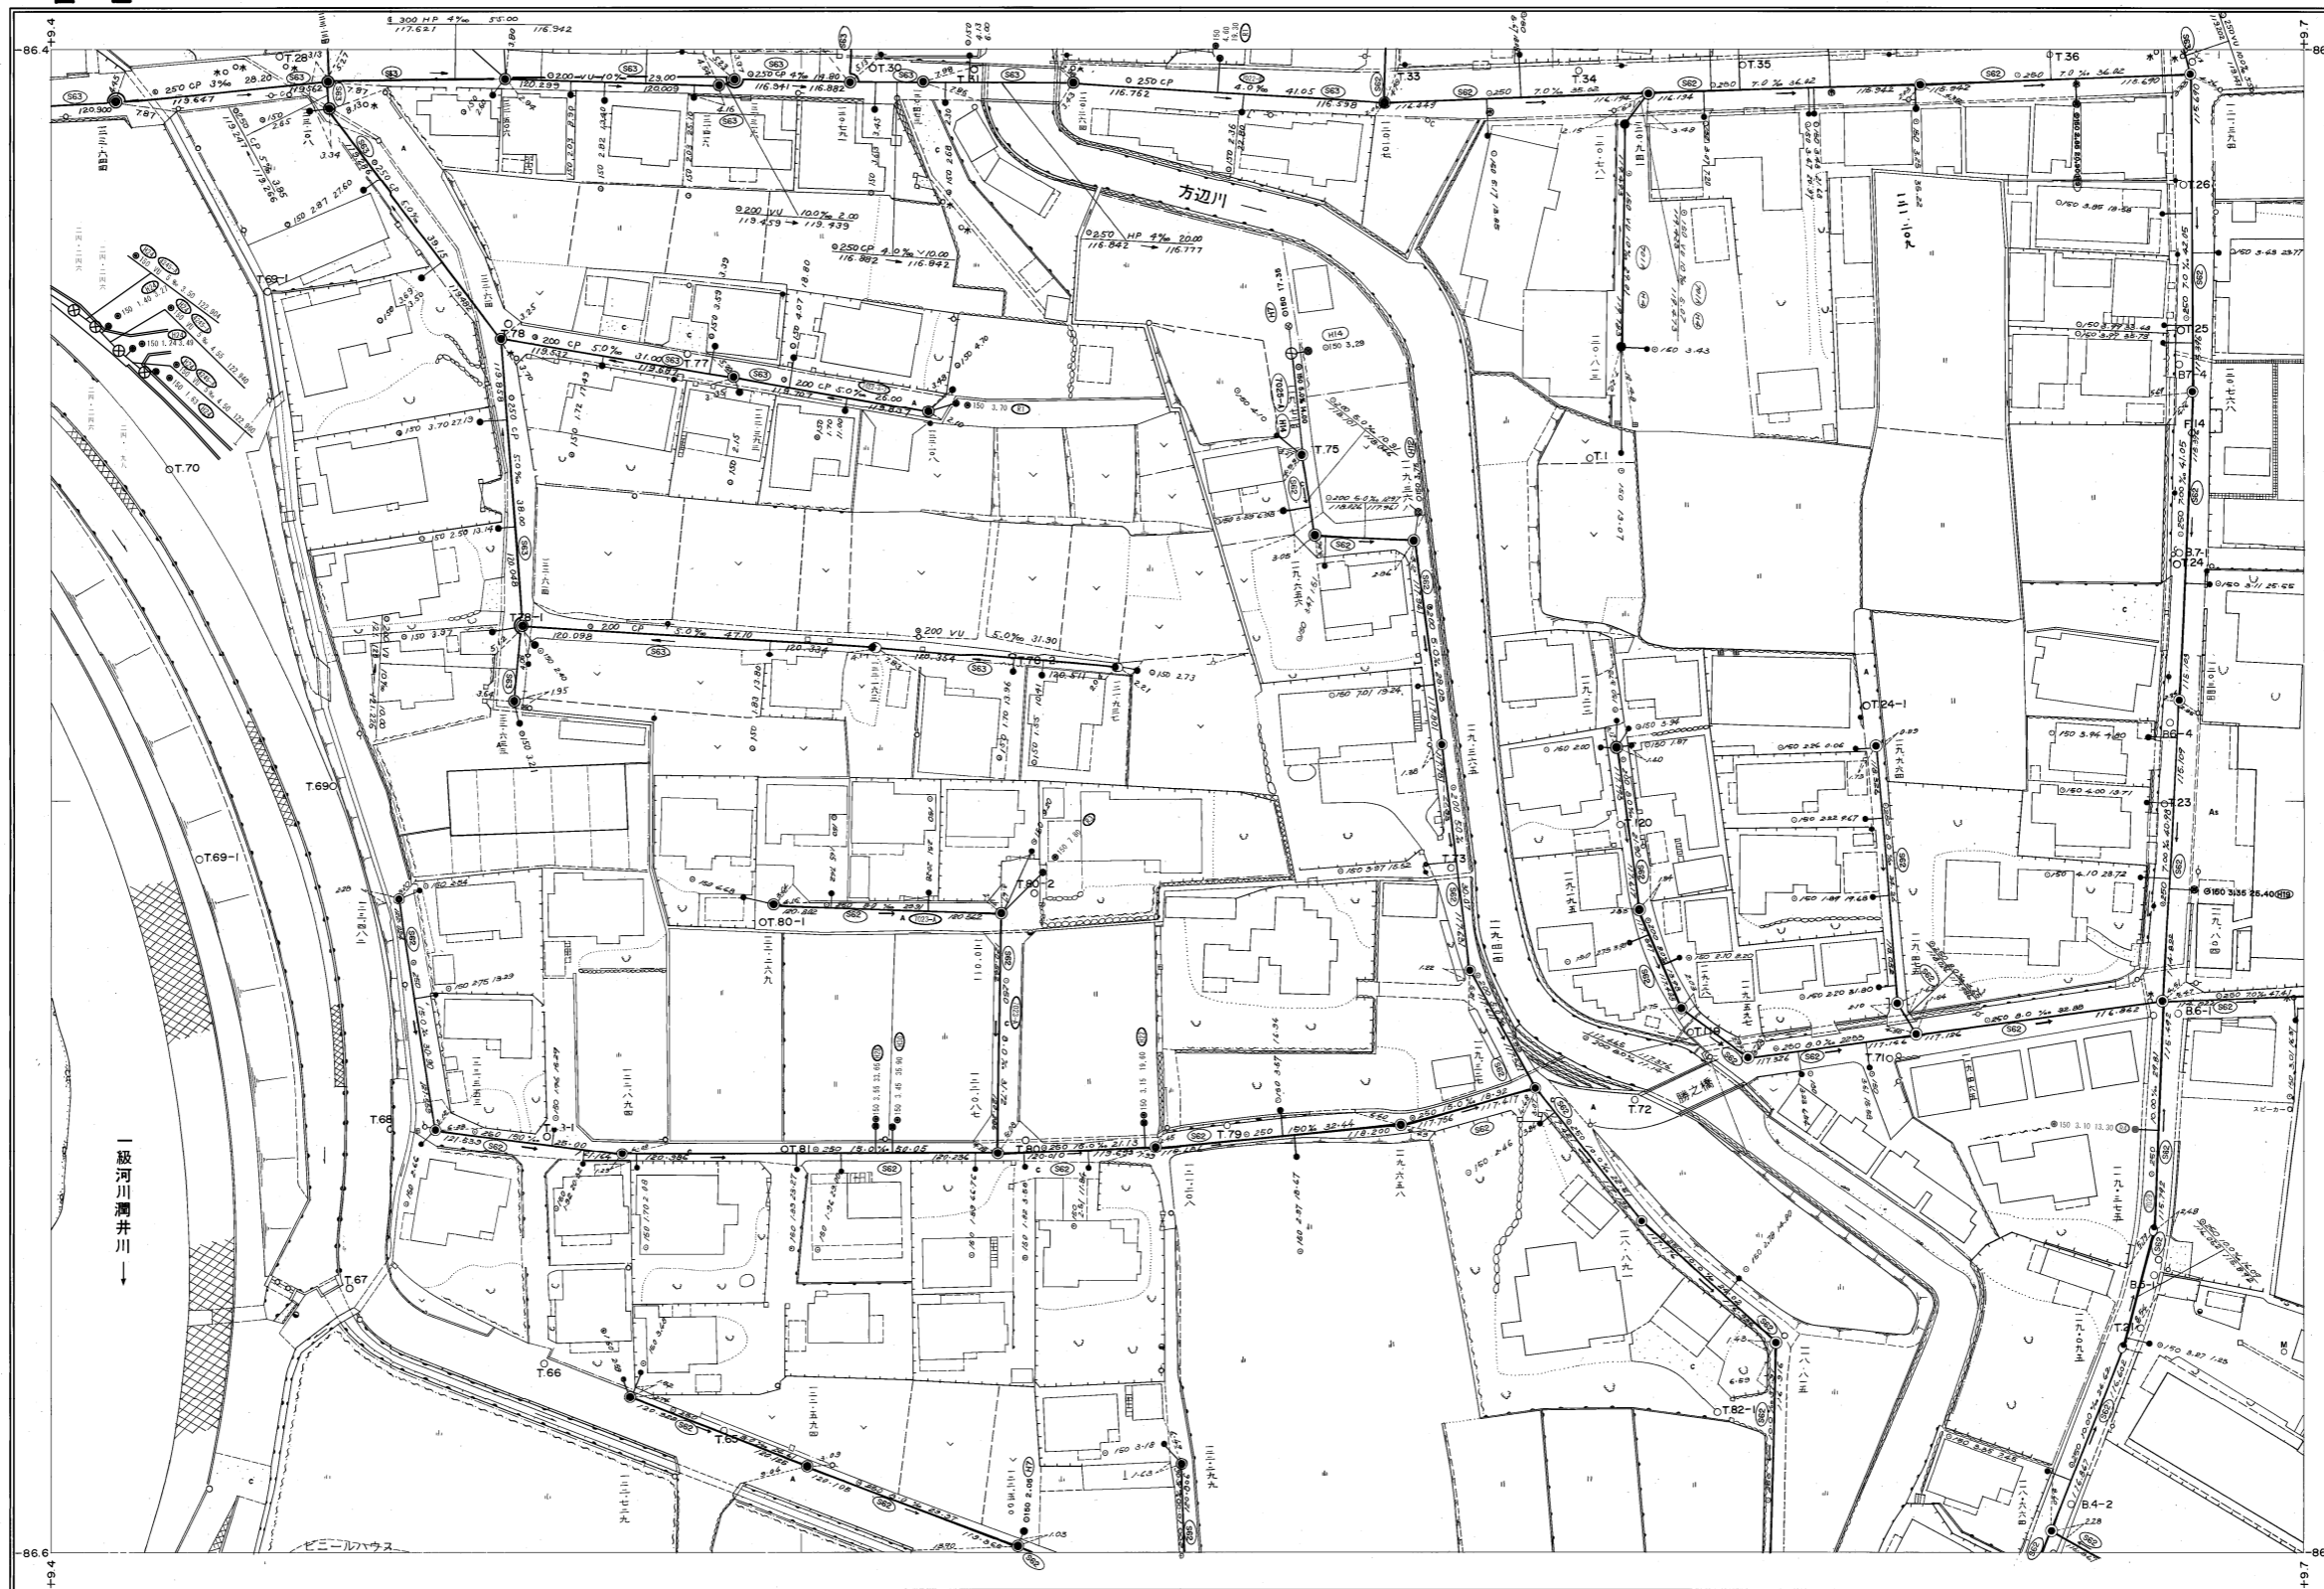

F-1	F-2	F-3
E-1	E-2	E-3
D-1	D-2	D-3


行政区画

静岡県
富士宮市

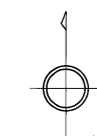

富士宮市

1:500

 

E-2