


富士宮市現況平面図（下水道台帳図）


D-3

1:500

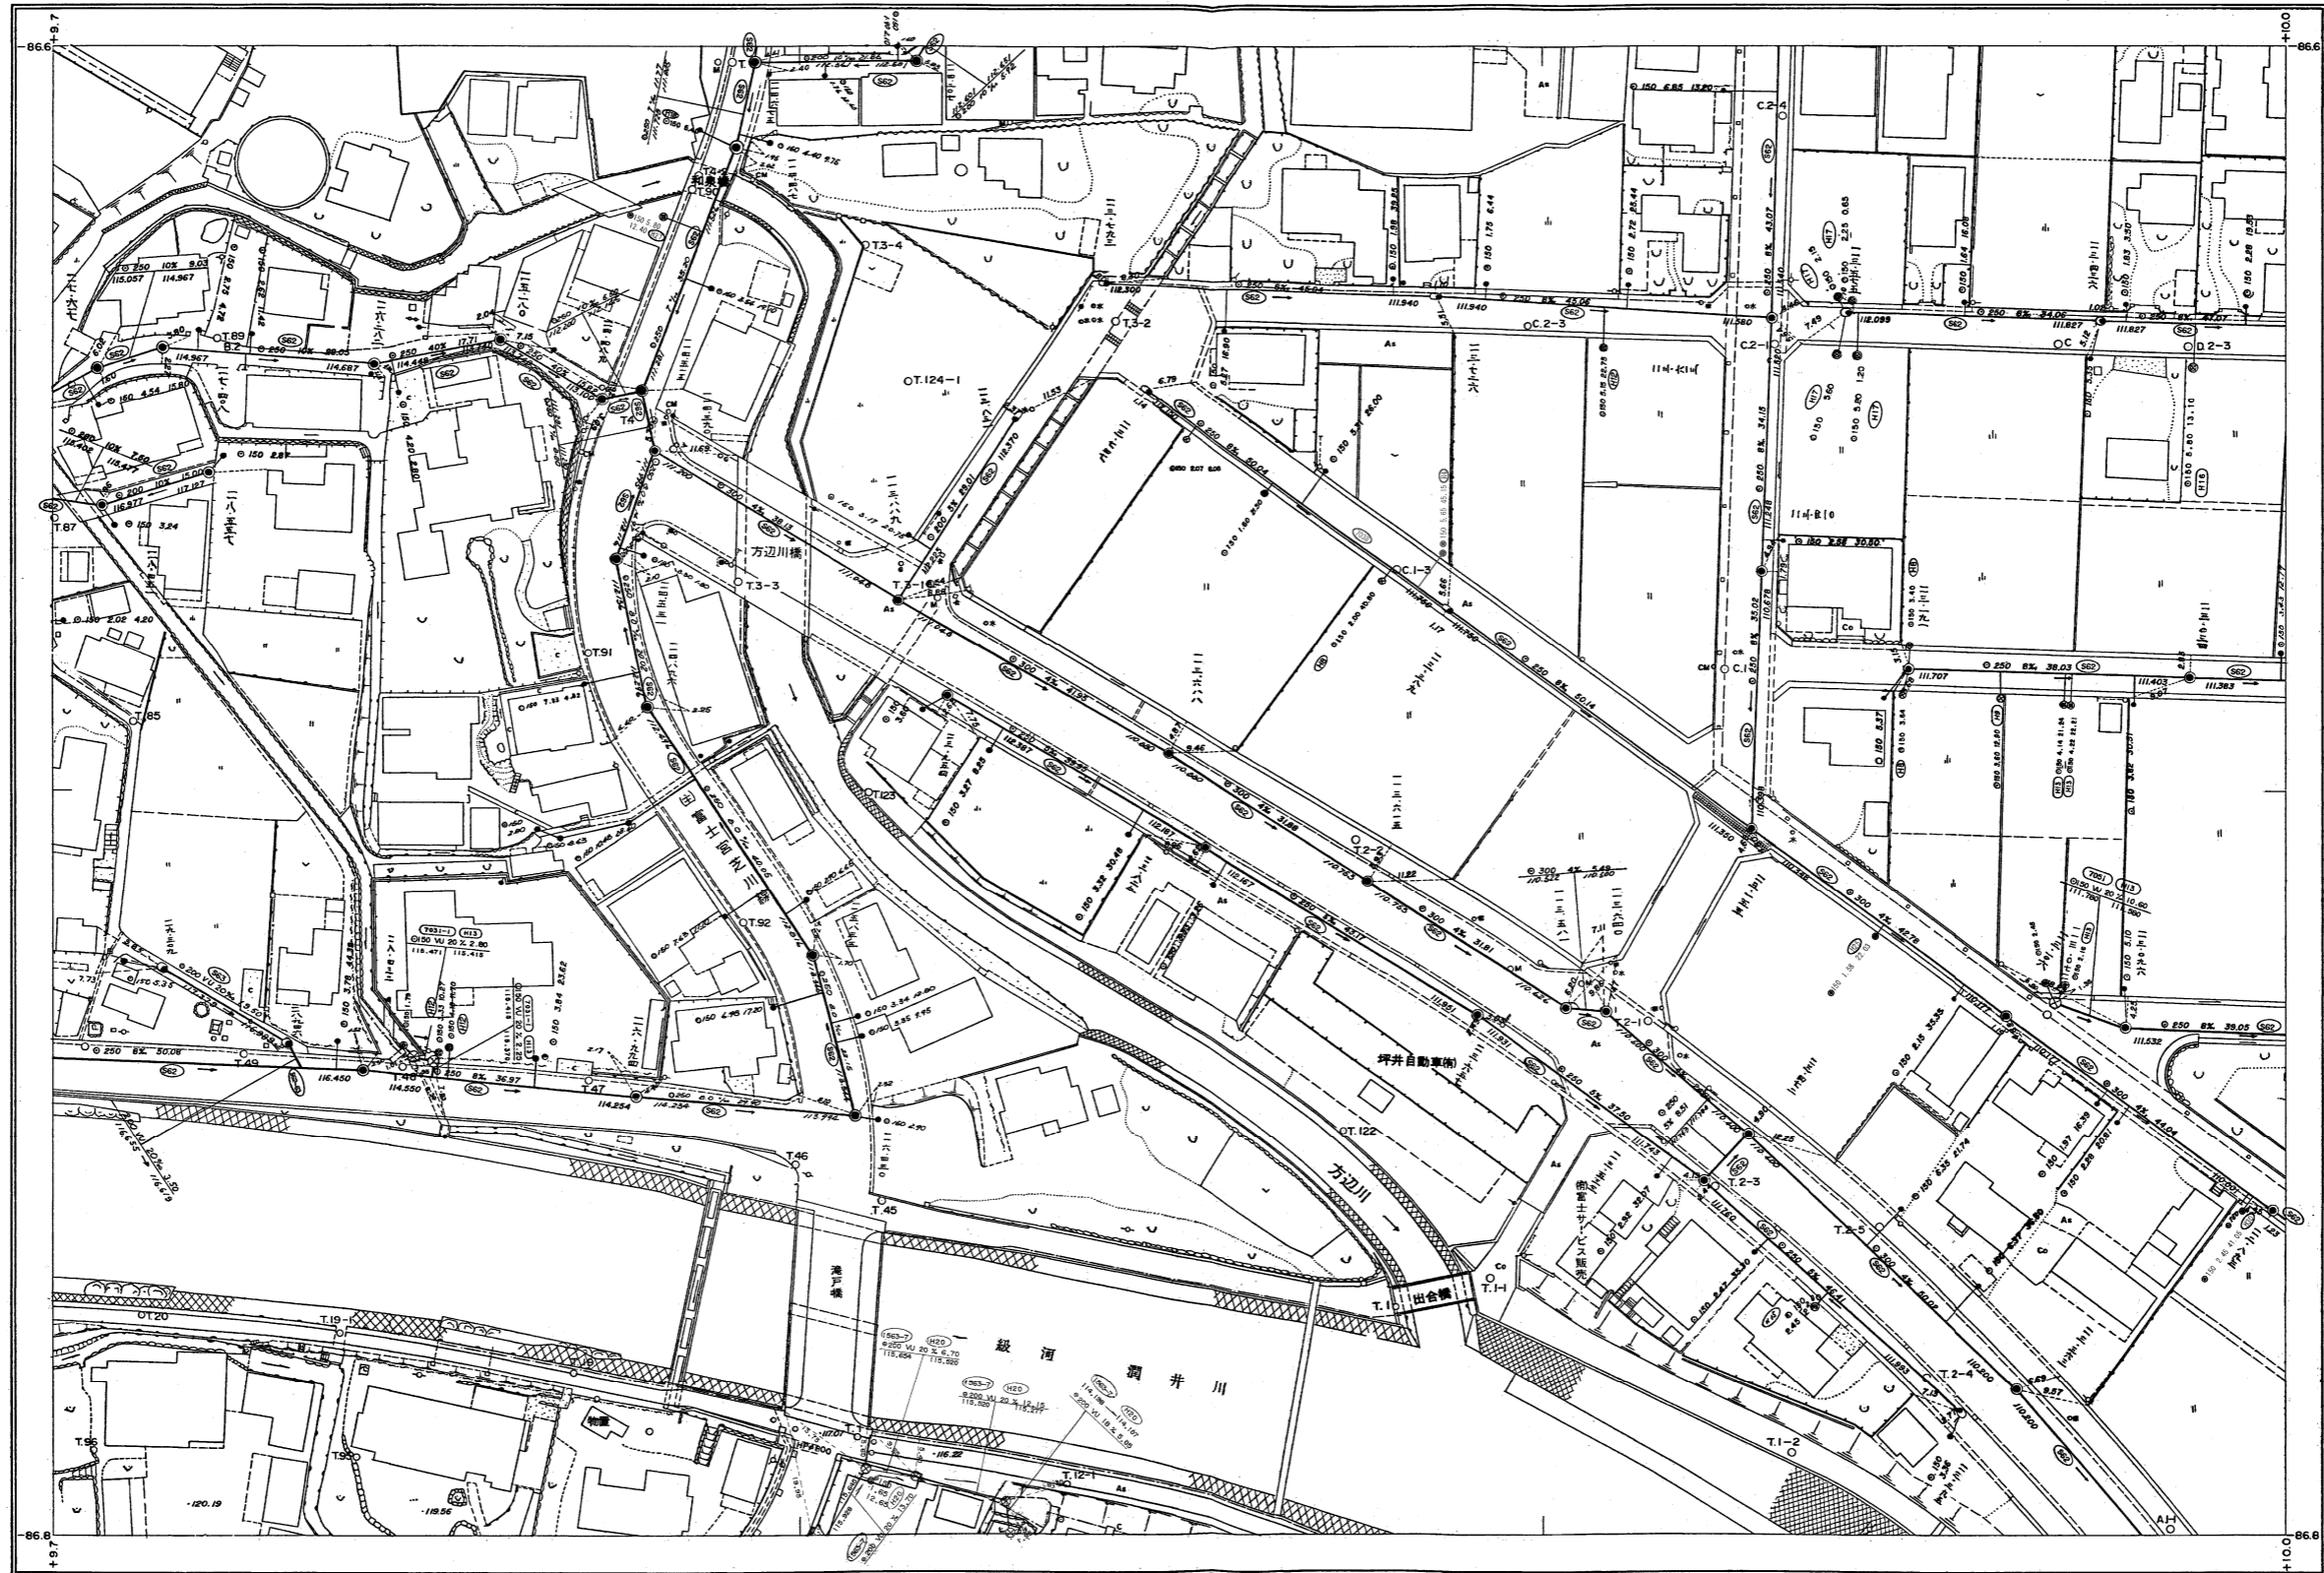

E-2	E-3	E-4
D-2	D-3	D-4
C-2	C-3	C-4

行政区画
静岡県
富士宮市

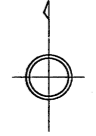

富士宮市

1:500



D-3