


富士宮市現況平面図 (下水道台帳図)

H-4


1:500

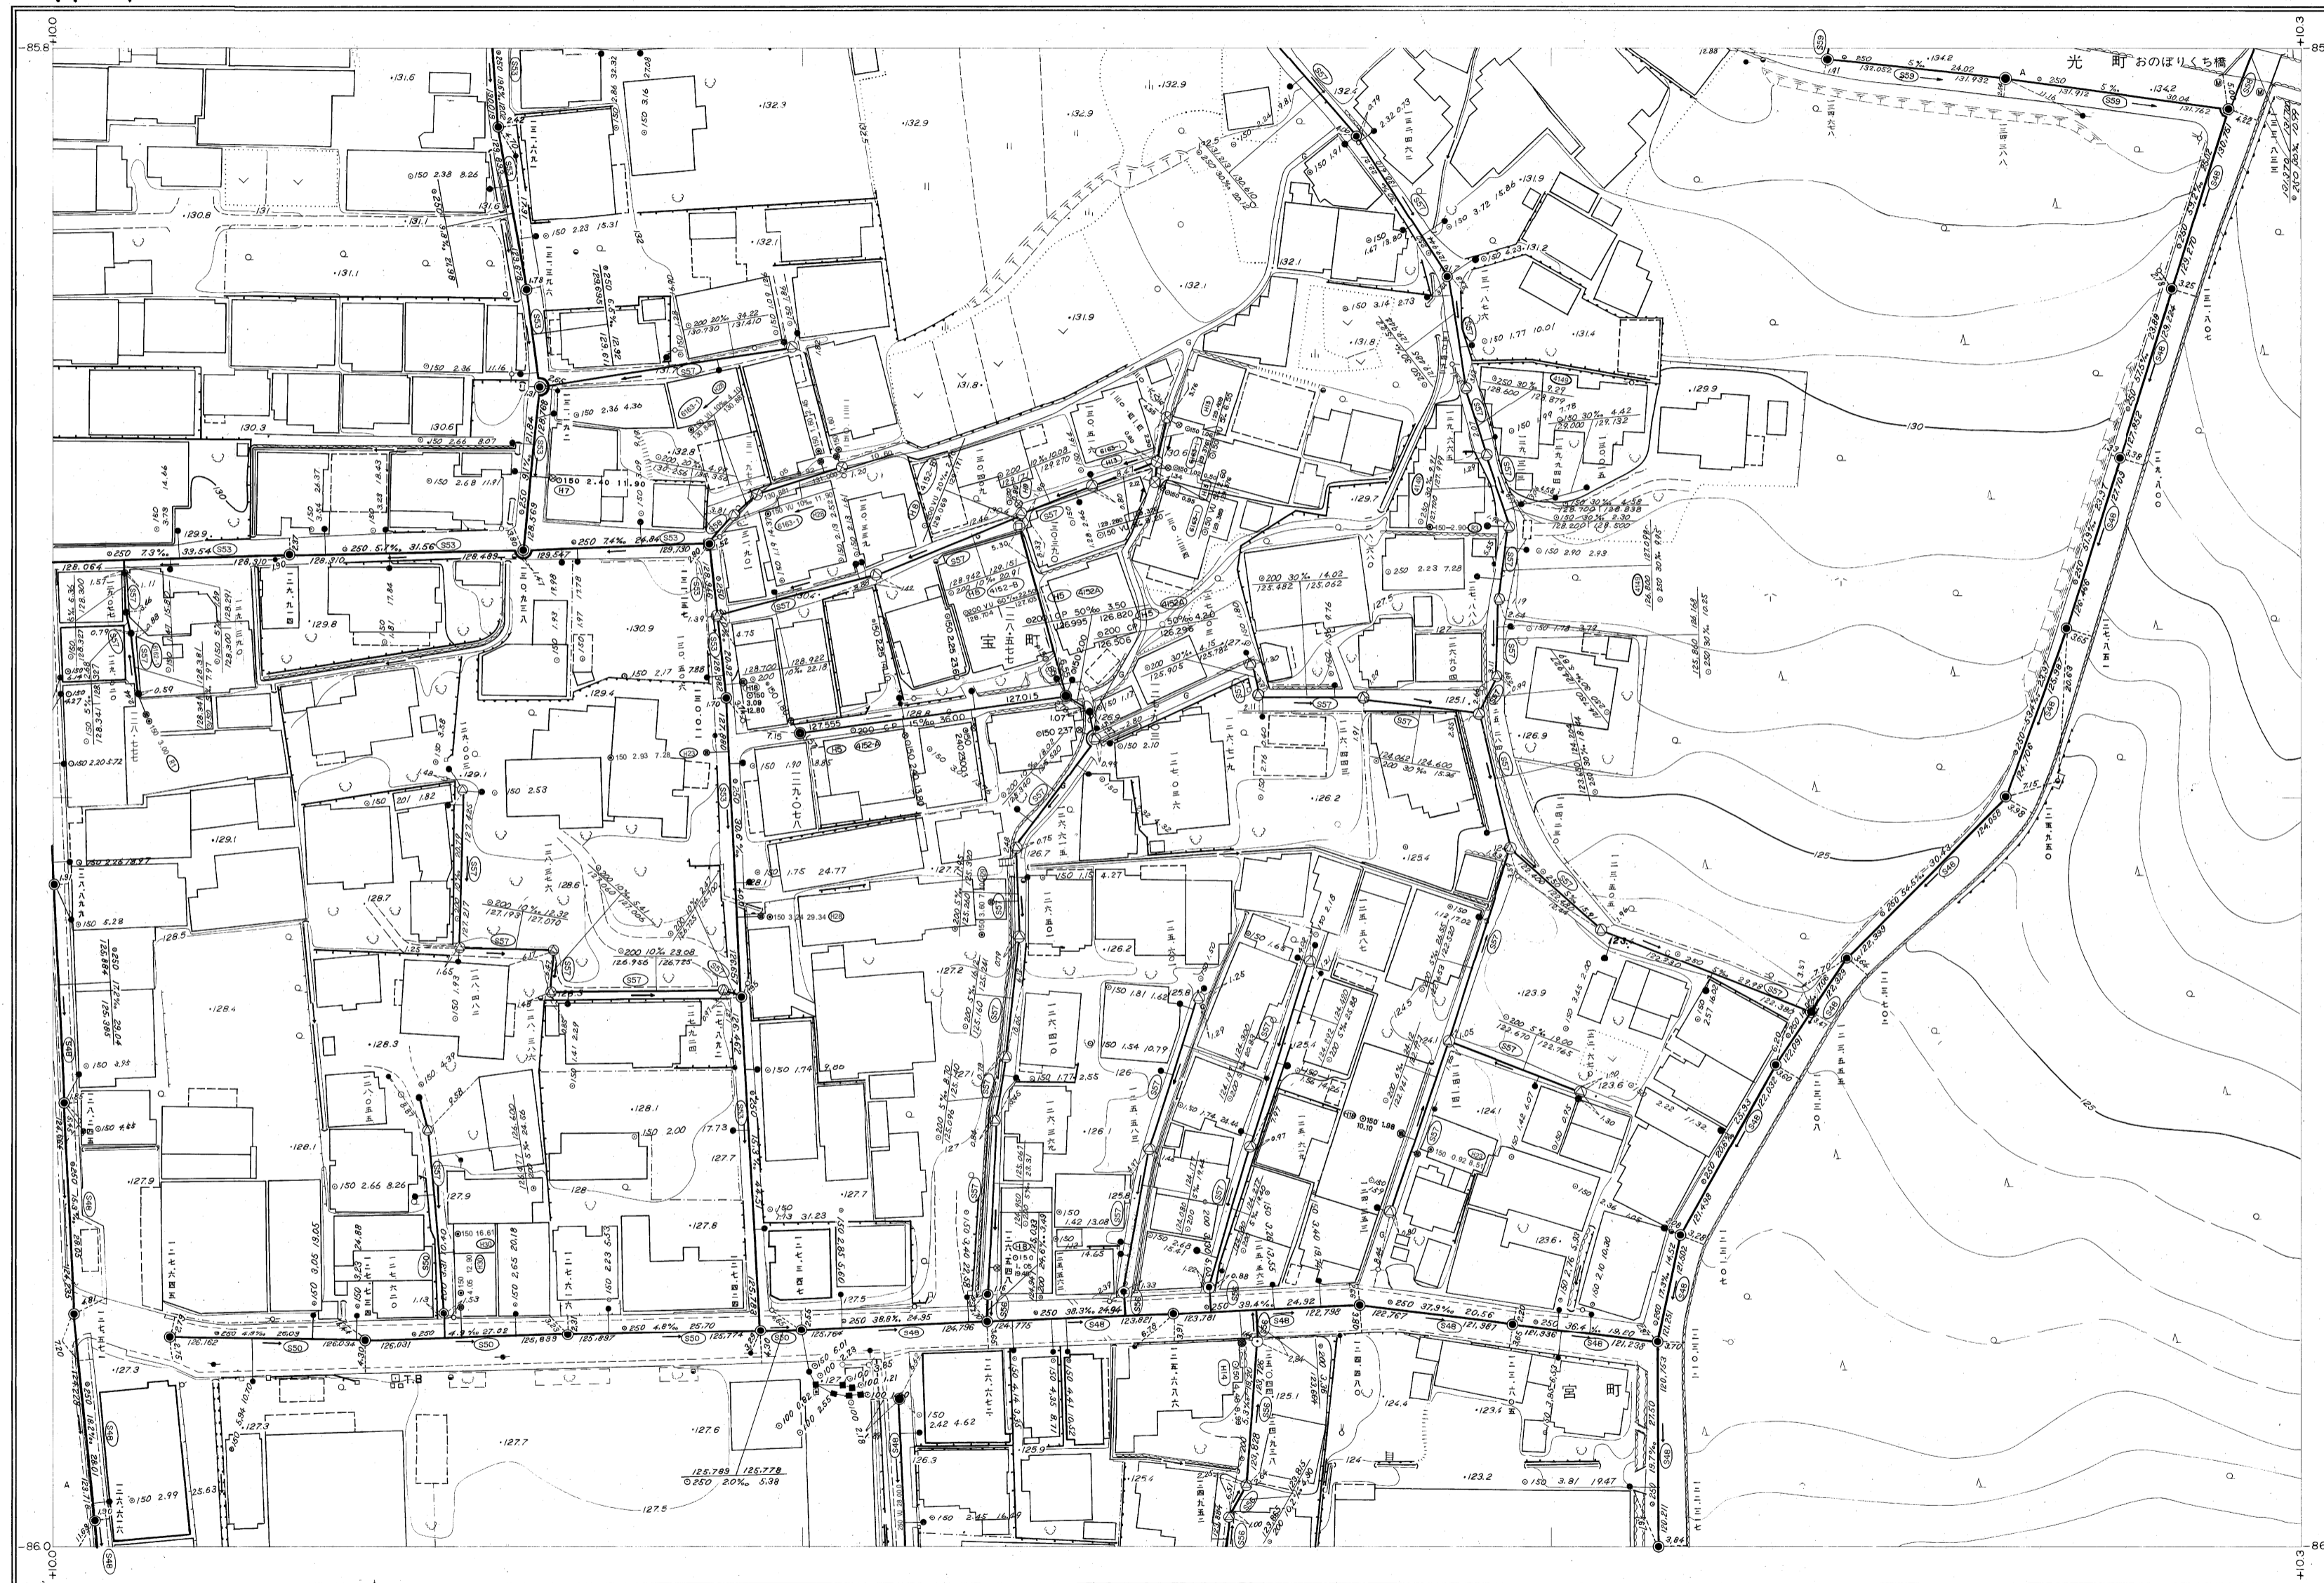

I-3	I-4	I-5
H-3	H-4	H-5
G-3	G-4	G-5

行政区画

静岡県
富士宮市

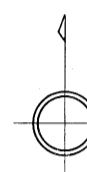

富士宮市

H-4

1:500

