


# 富士宮市現況平面図 (下水道台帳図)

Q-7


1:500

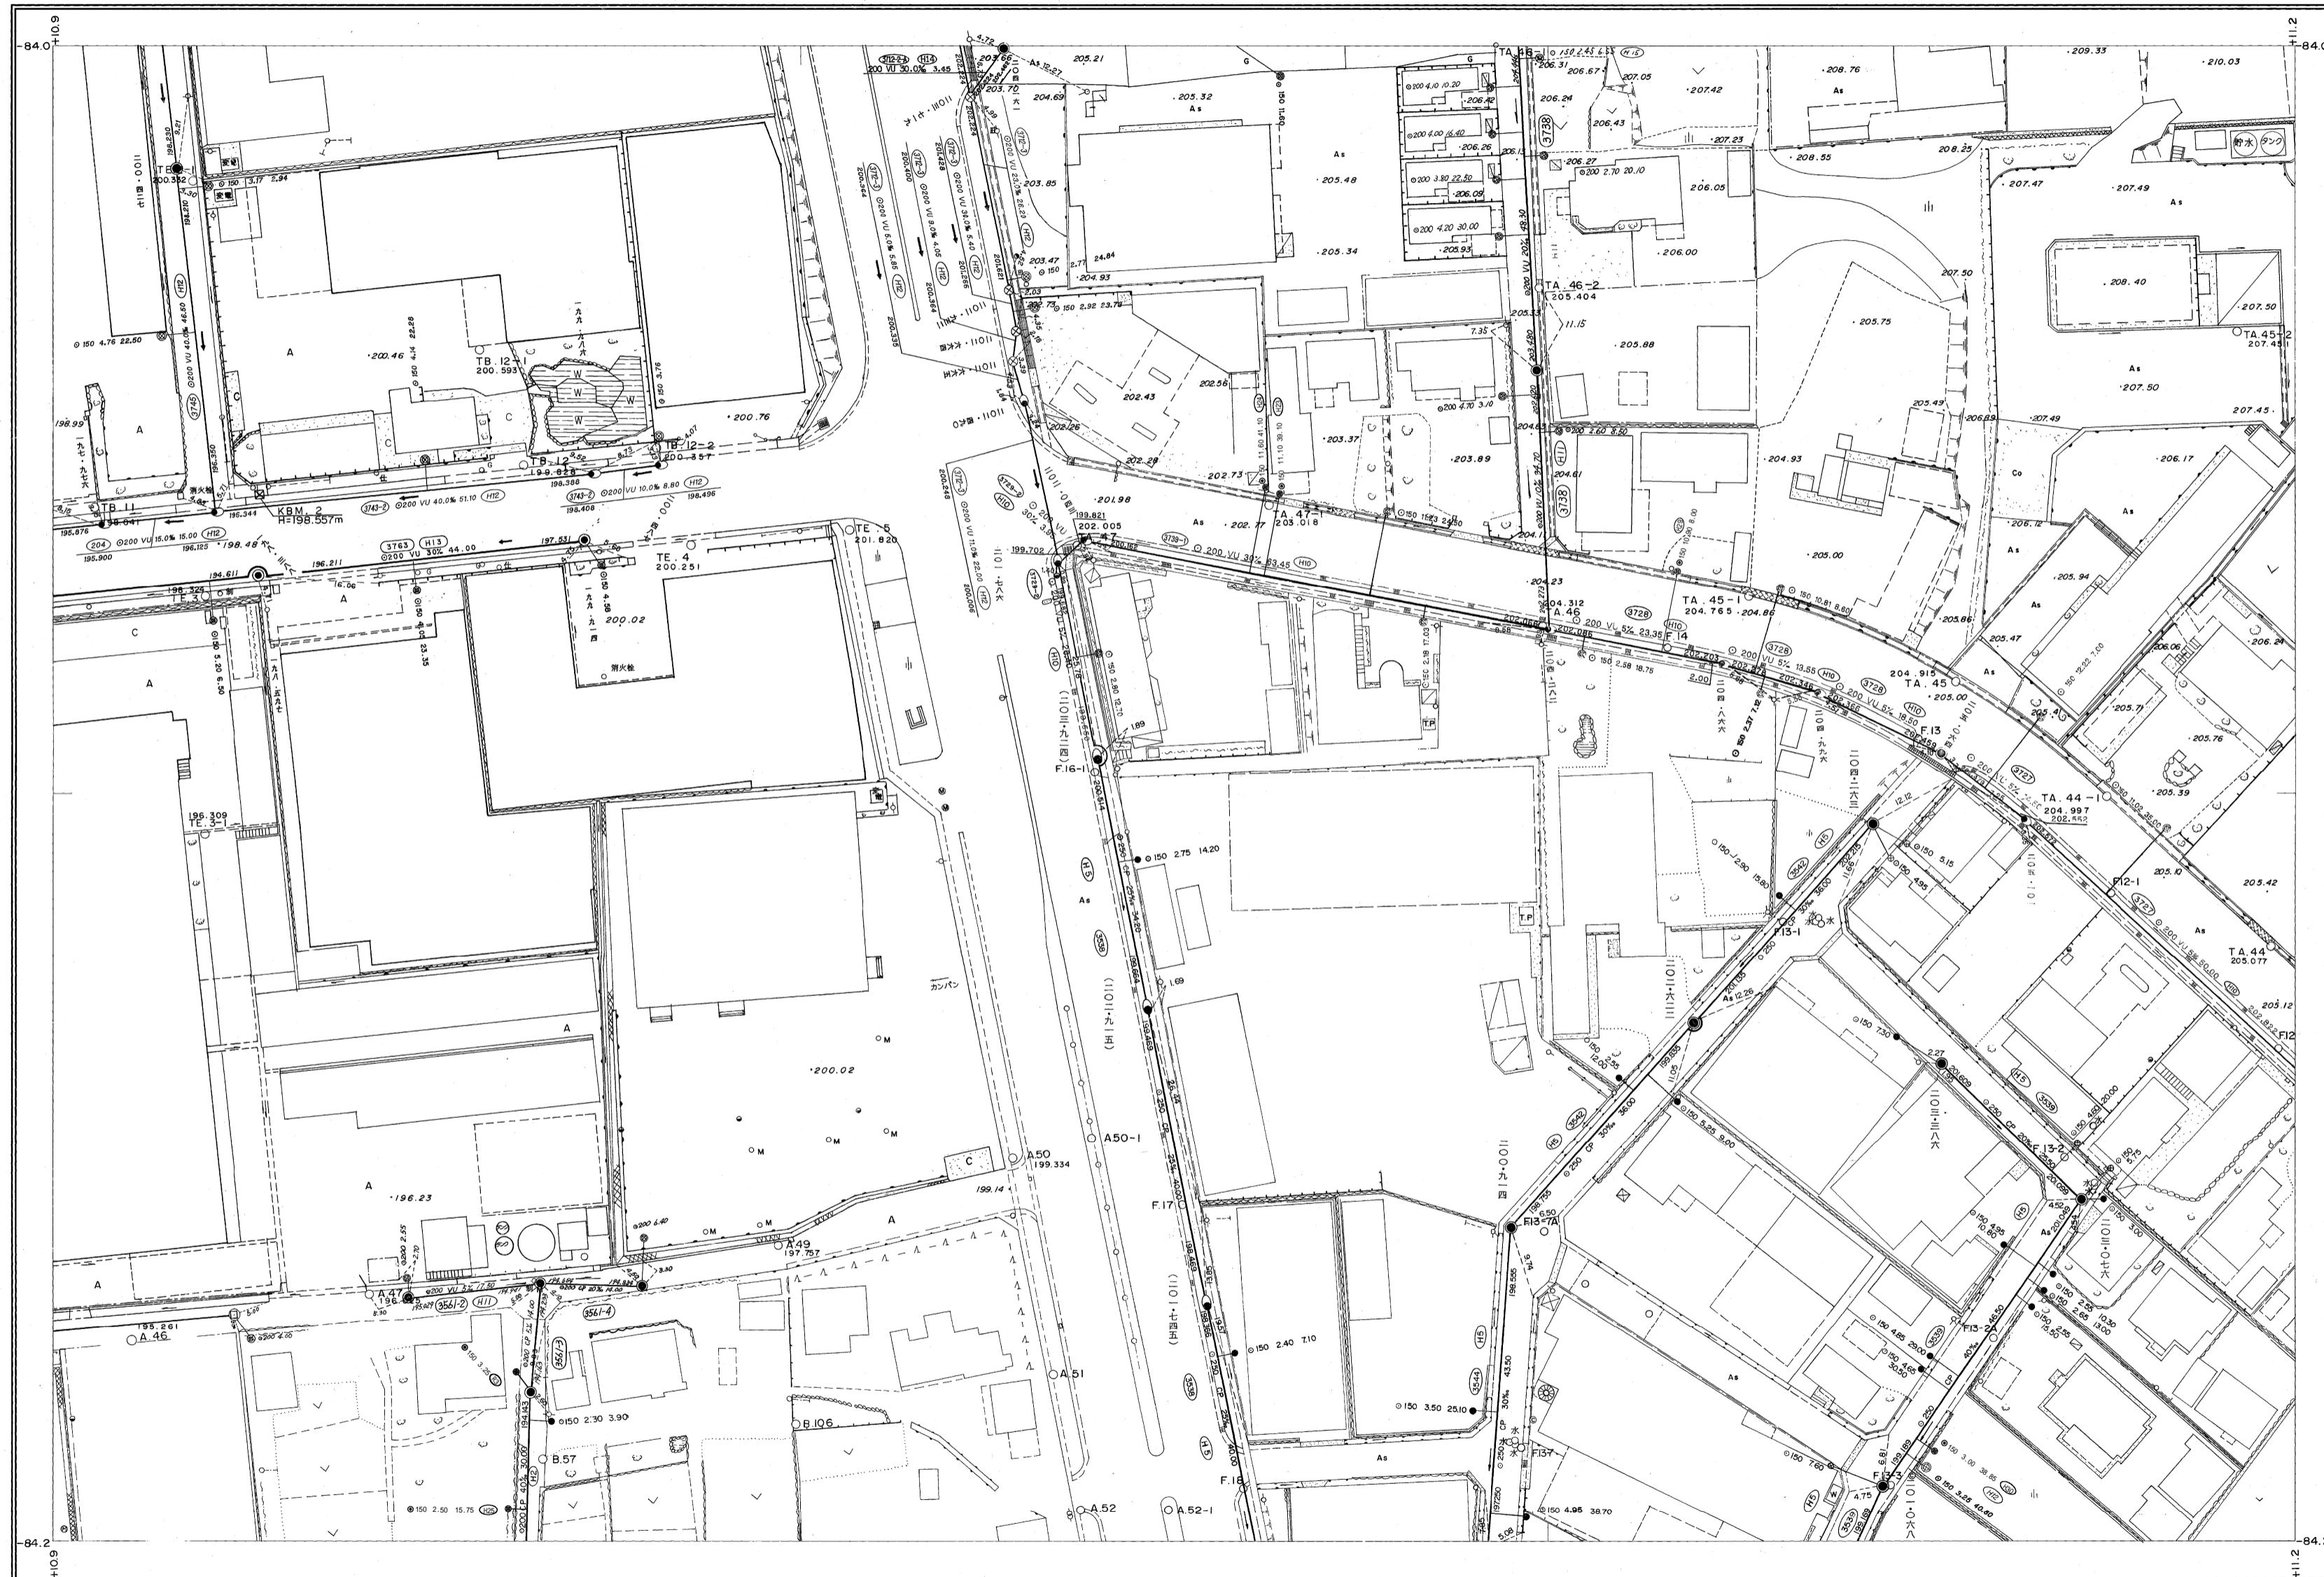

R-6	R-7	R-8
Q-6	Q-7	Q-8
P-6	P-7	P-8

行政区画

静岡県  
富士宮市

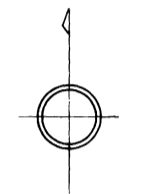

富士宮市

1:500



Q-7