


富士宮市現況平面図（下水道台帳図）

C-12


1:500

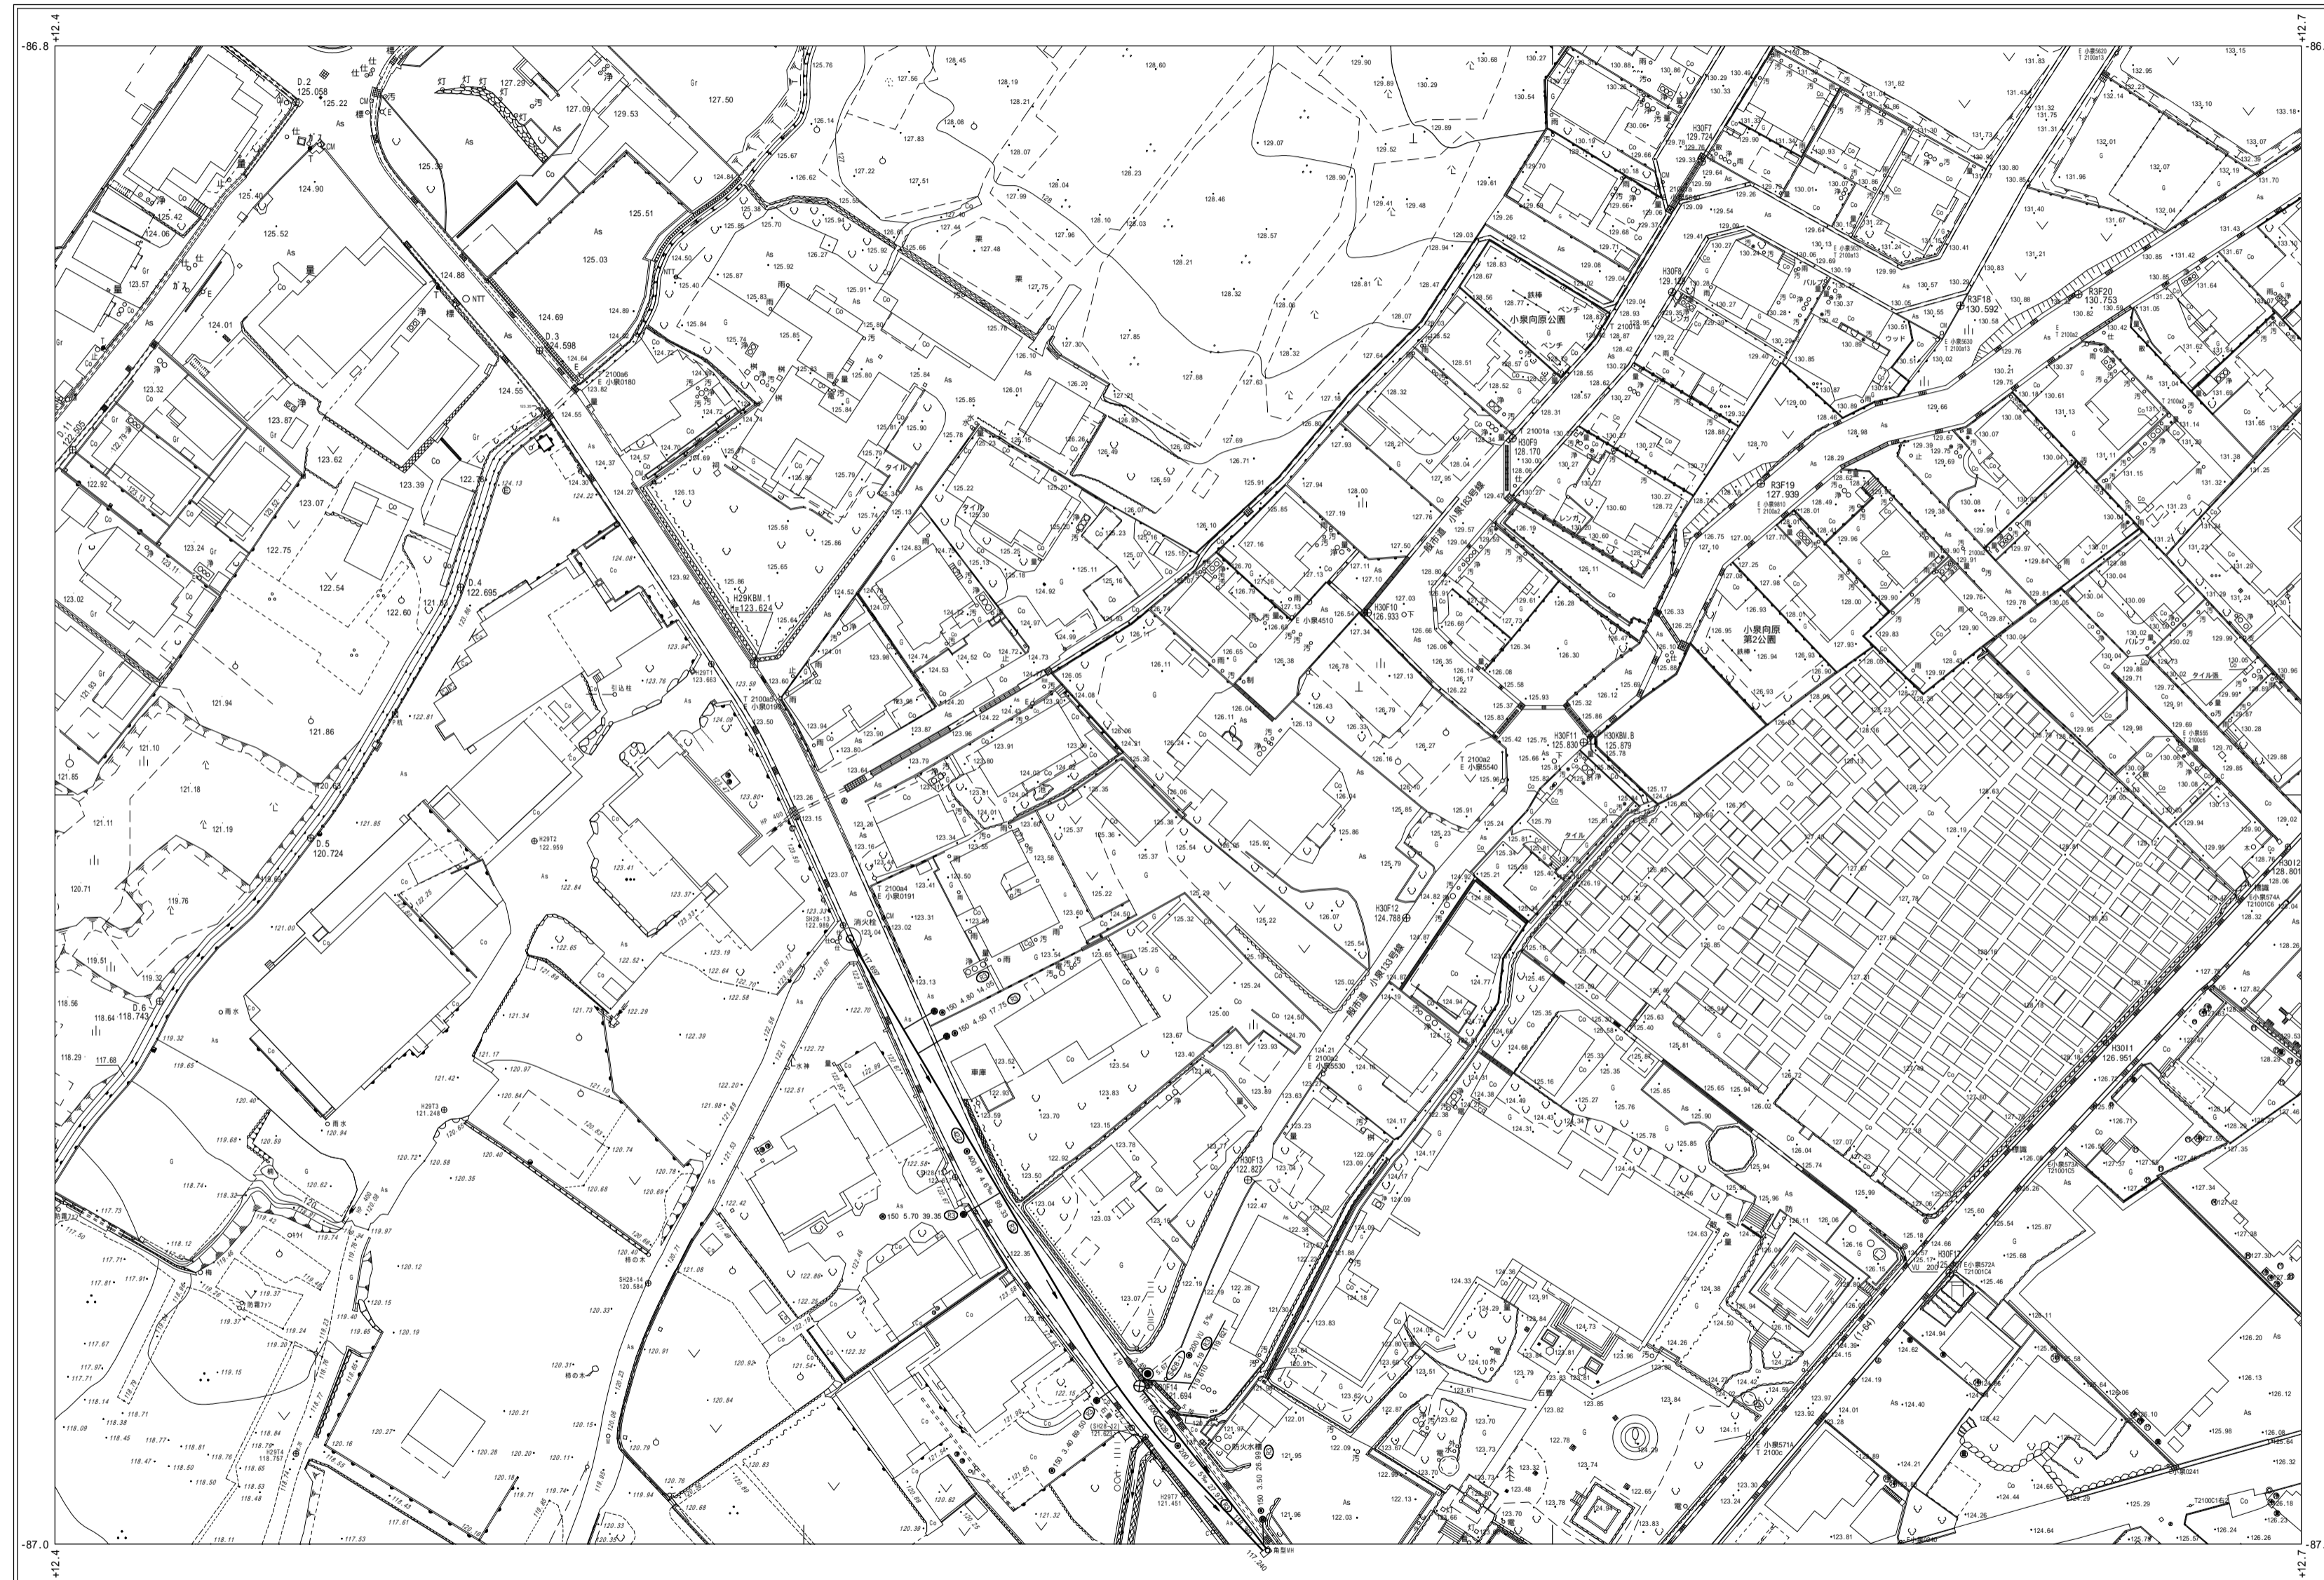

D-11	D-12	D-13
C-11	C-12	C-13
B-11	B-12	B-13

行政区画

静岡県
富士宮市

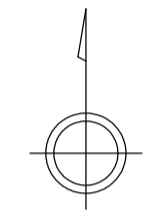

富士宮市

C-12

