


富士宮市現況平面図（下水道台帳図）


A-4

1:500

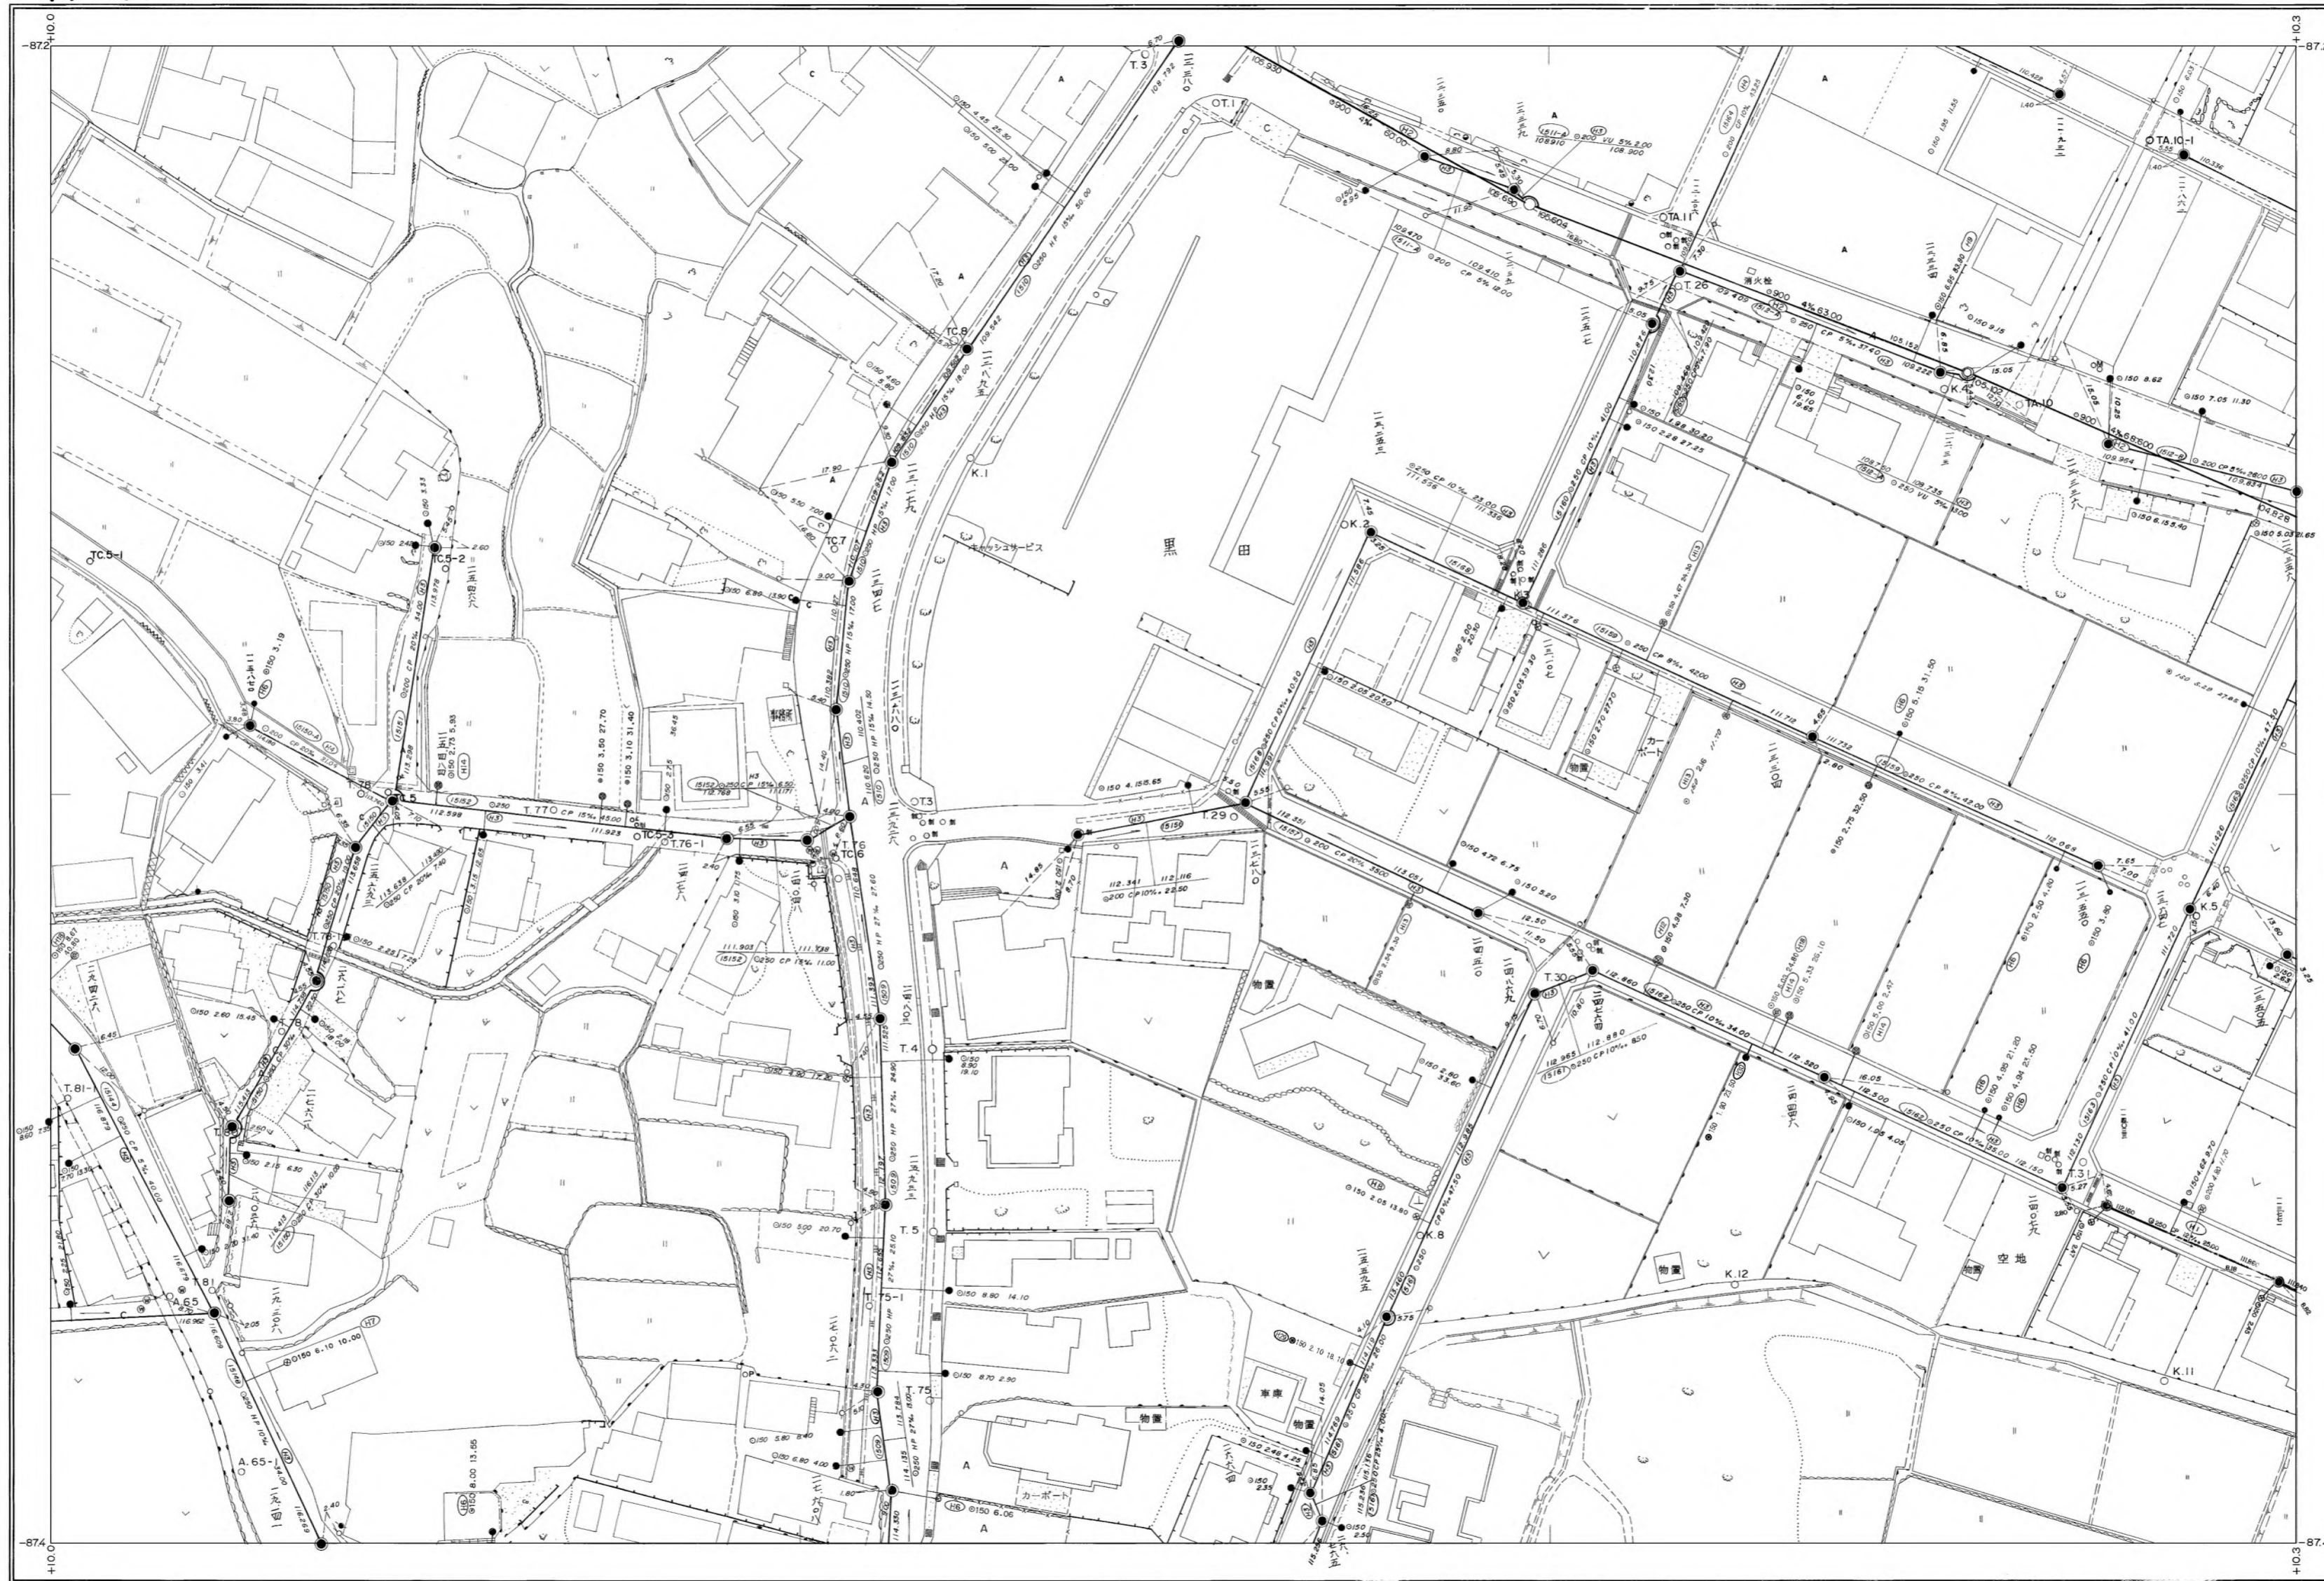

| | | |
|------|------|------|
| B-3 | B-4 | B-5 |
| A-3 | A-4 | A-5 |
| A'-3 | A'-4 | A'-5 |

行政区画

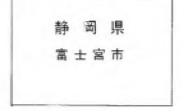

富士宮市

1:500



A-4