


# 富士宮市現況平面図 (下水道台帳図)

T-14


1:500

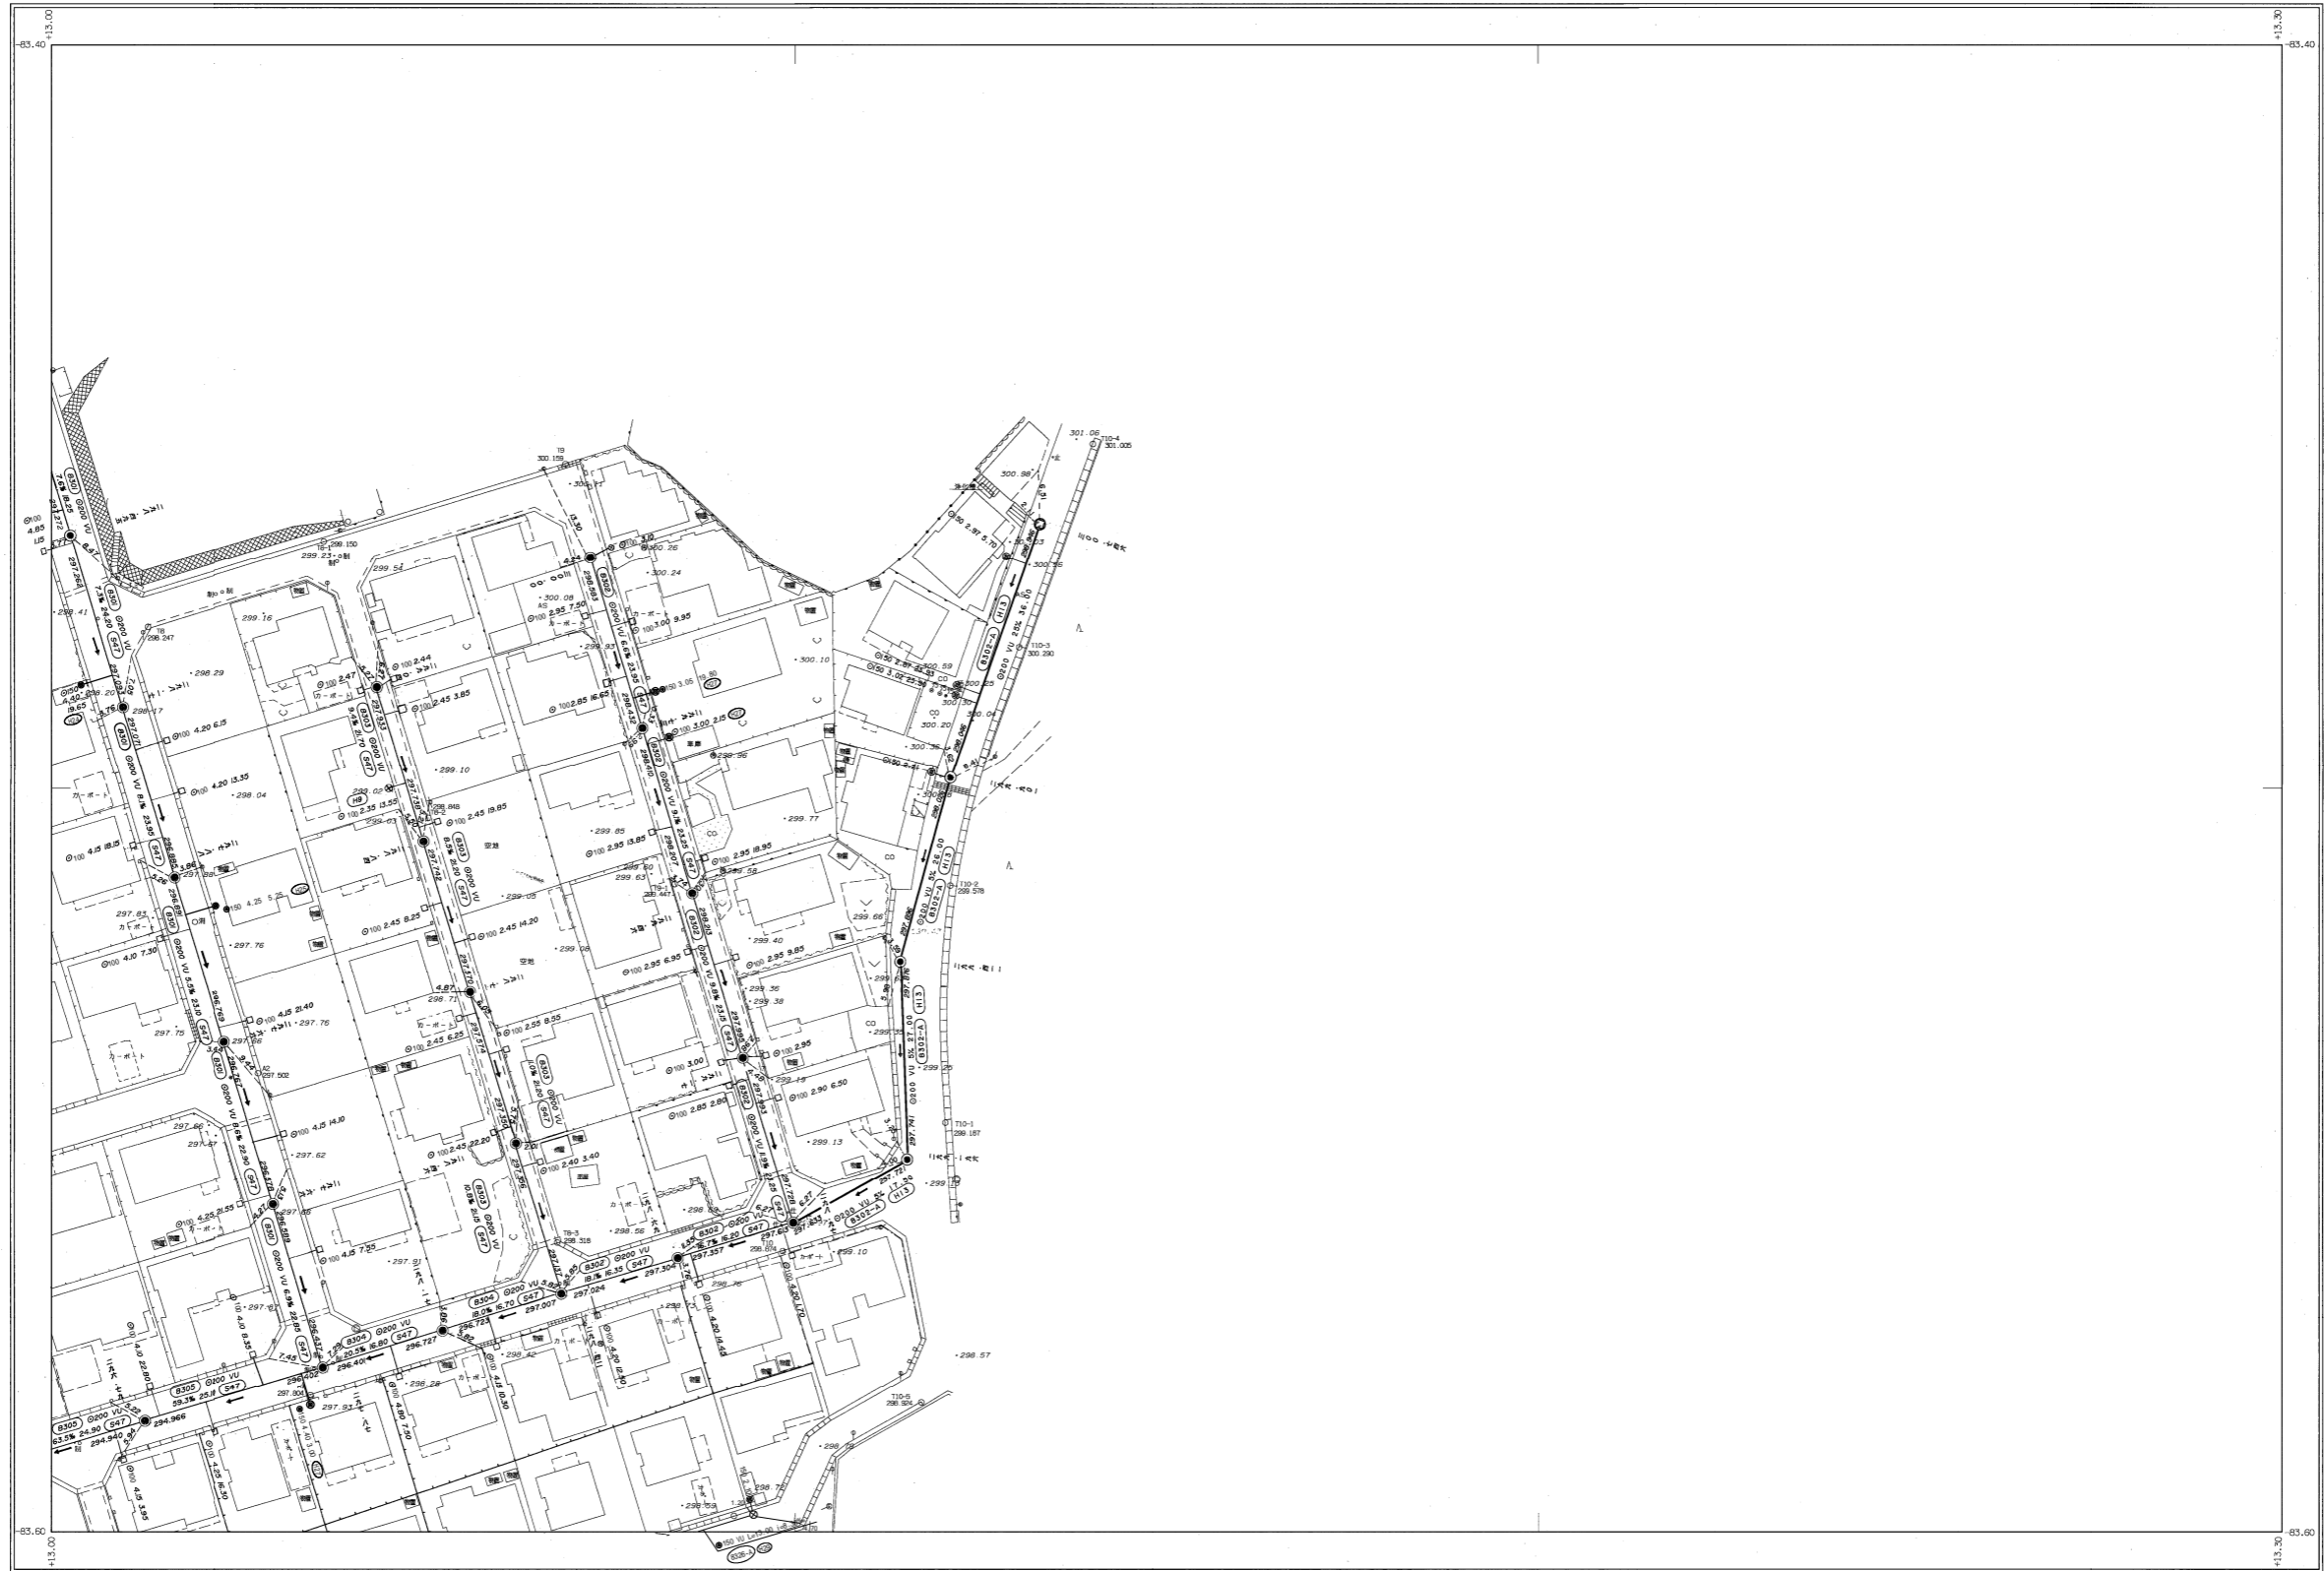


U-13	
T-13	T-14
S-13	S-14

行政区画

静岡県  
富士宮市

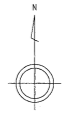

富士宮市

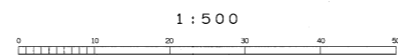

T-14