



富士宮市現況平面図（下水道台帳図）

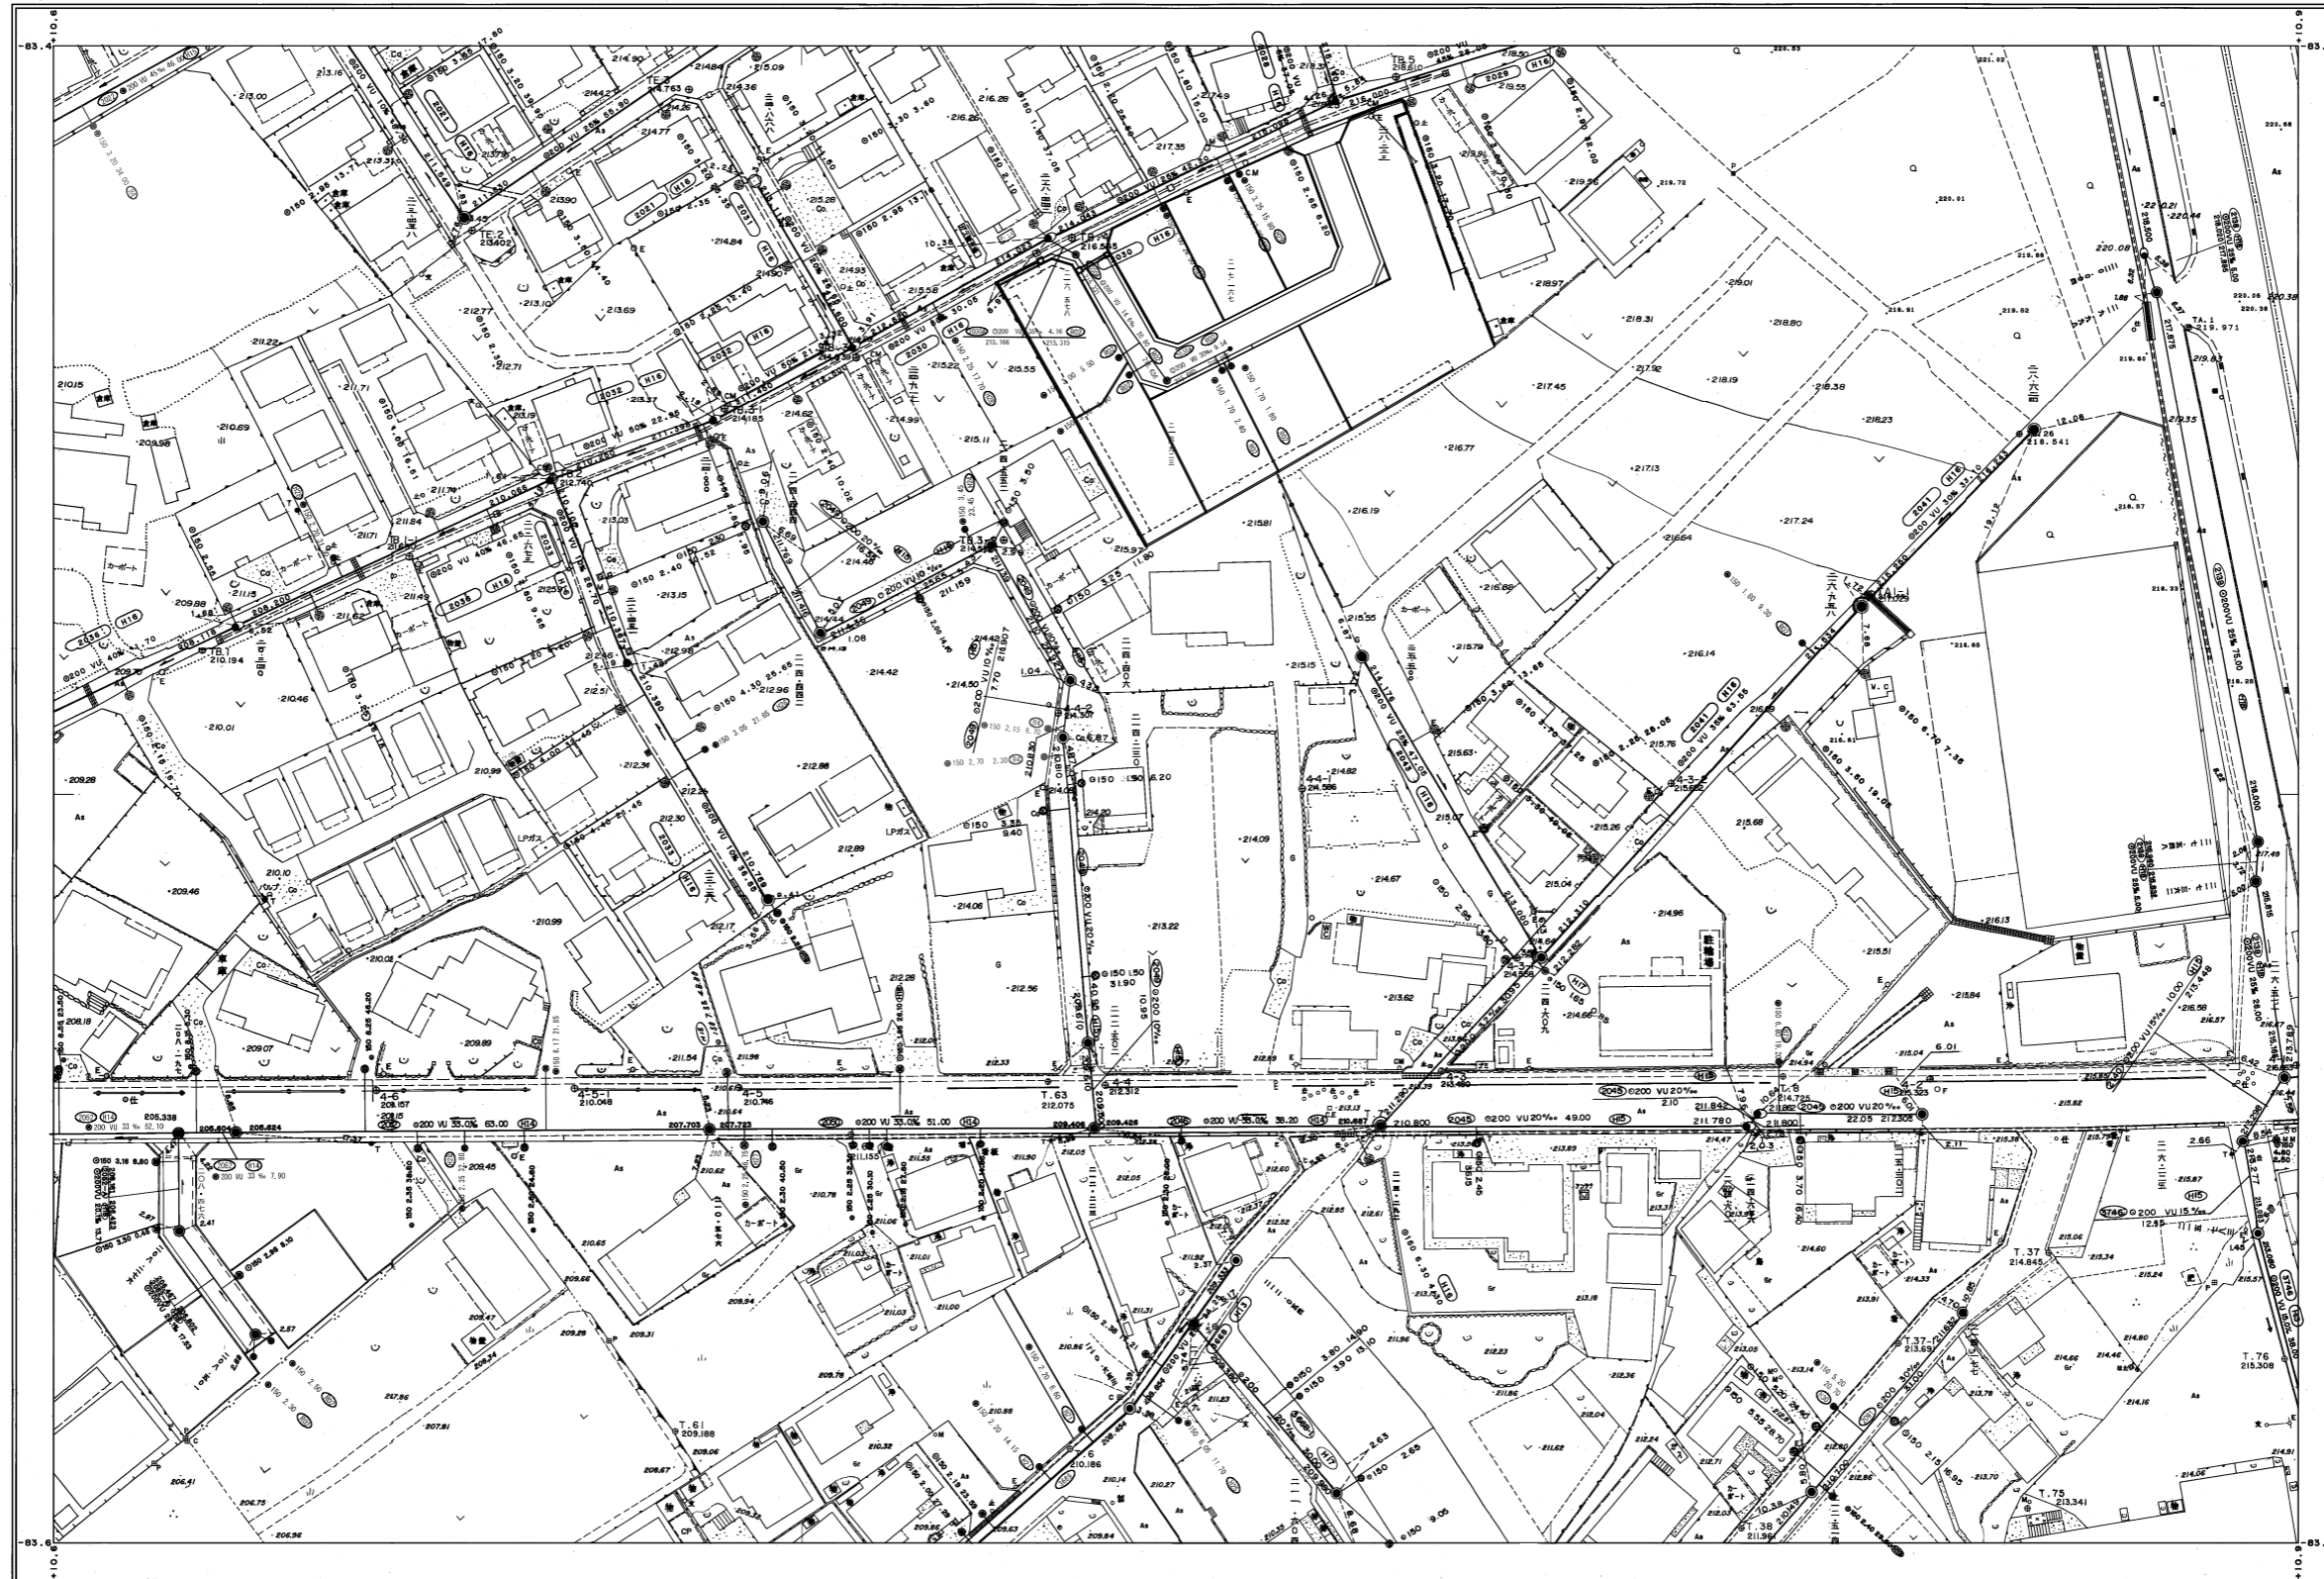

U-5	U-6	U-7
T-5	T-6	T-7
S-5	S-6	S-7

行政区界

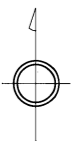

富士宮市

