


# 富士宮市現況平面図（下水道台帳）

G' - 12


1 : 500

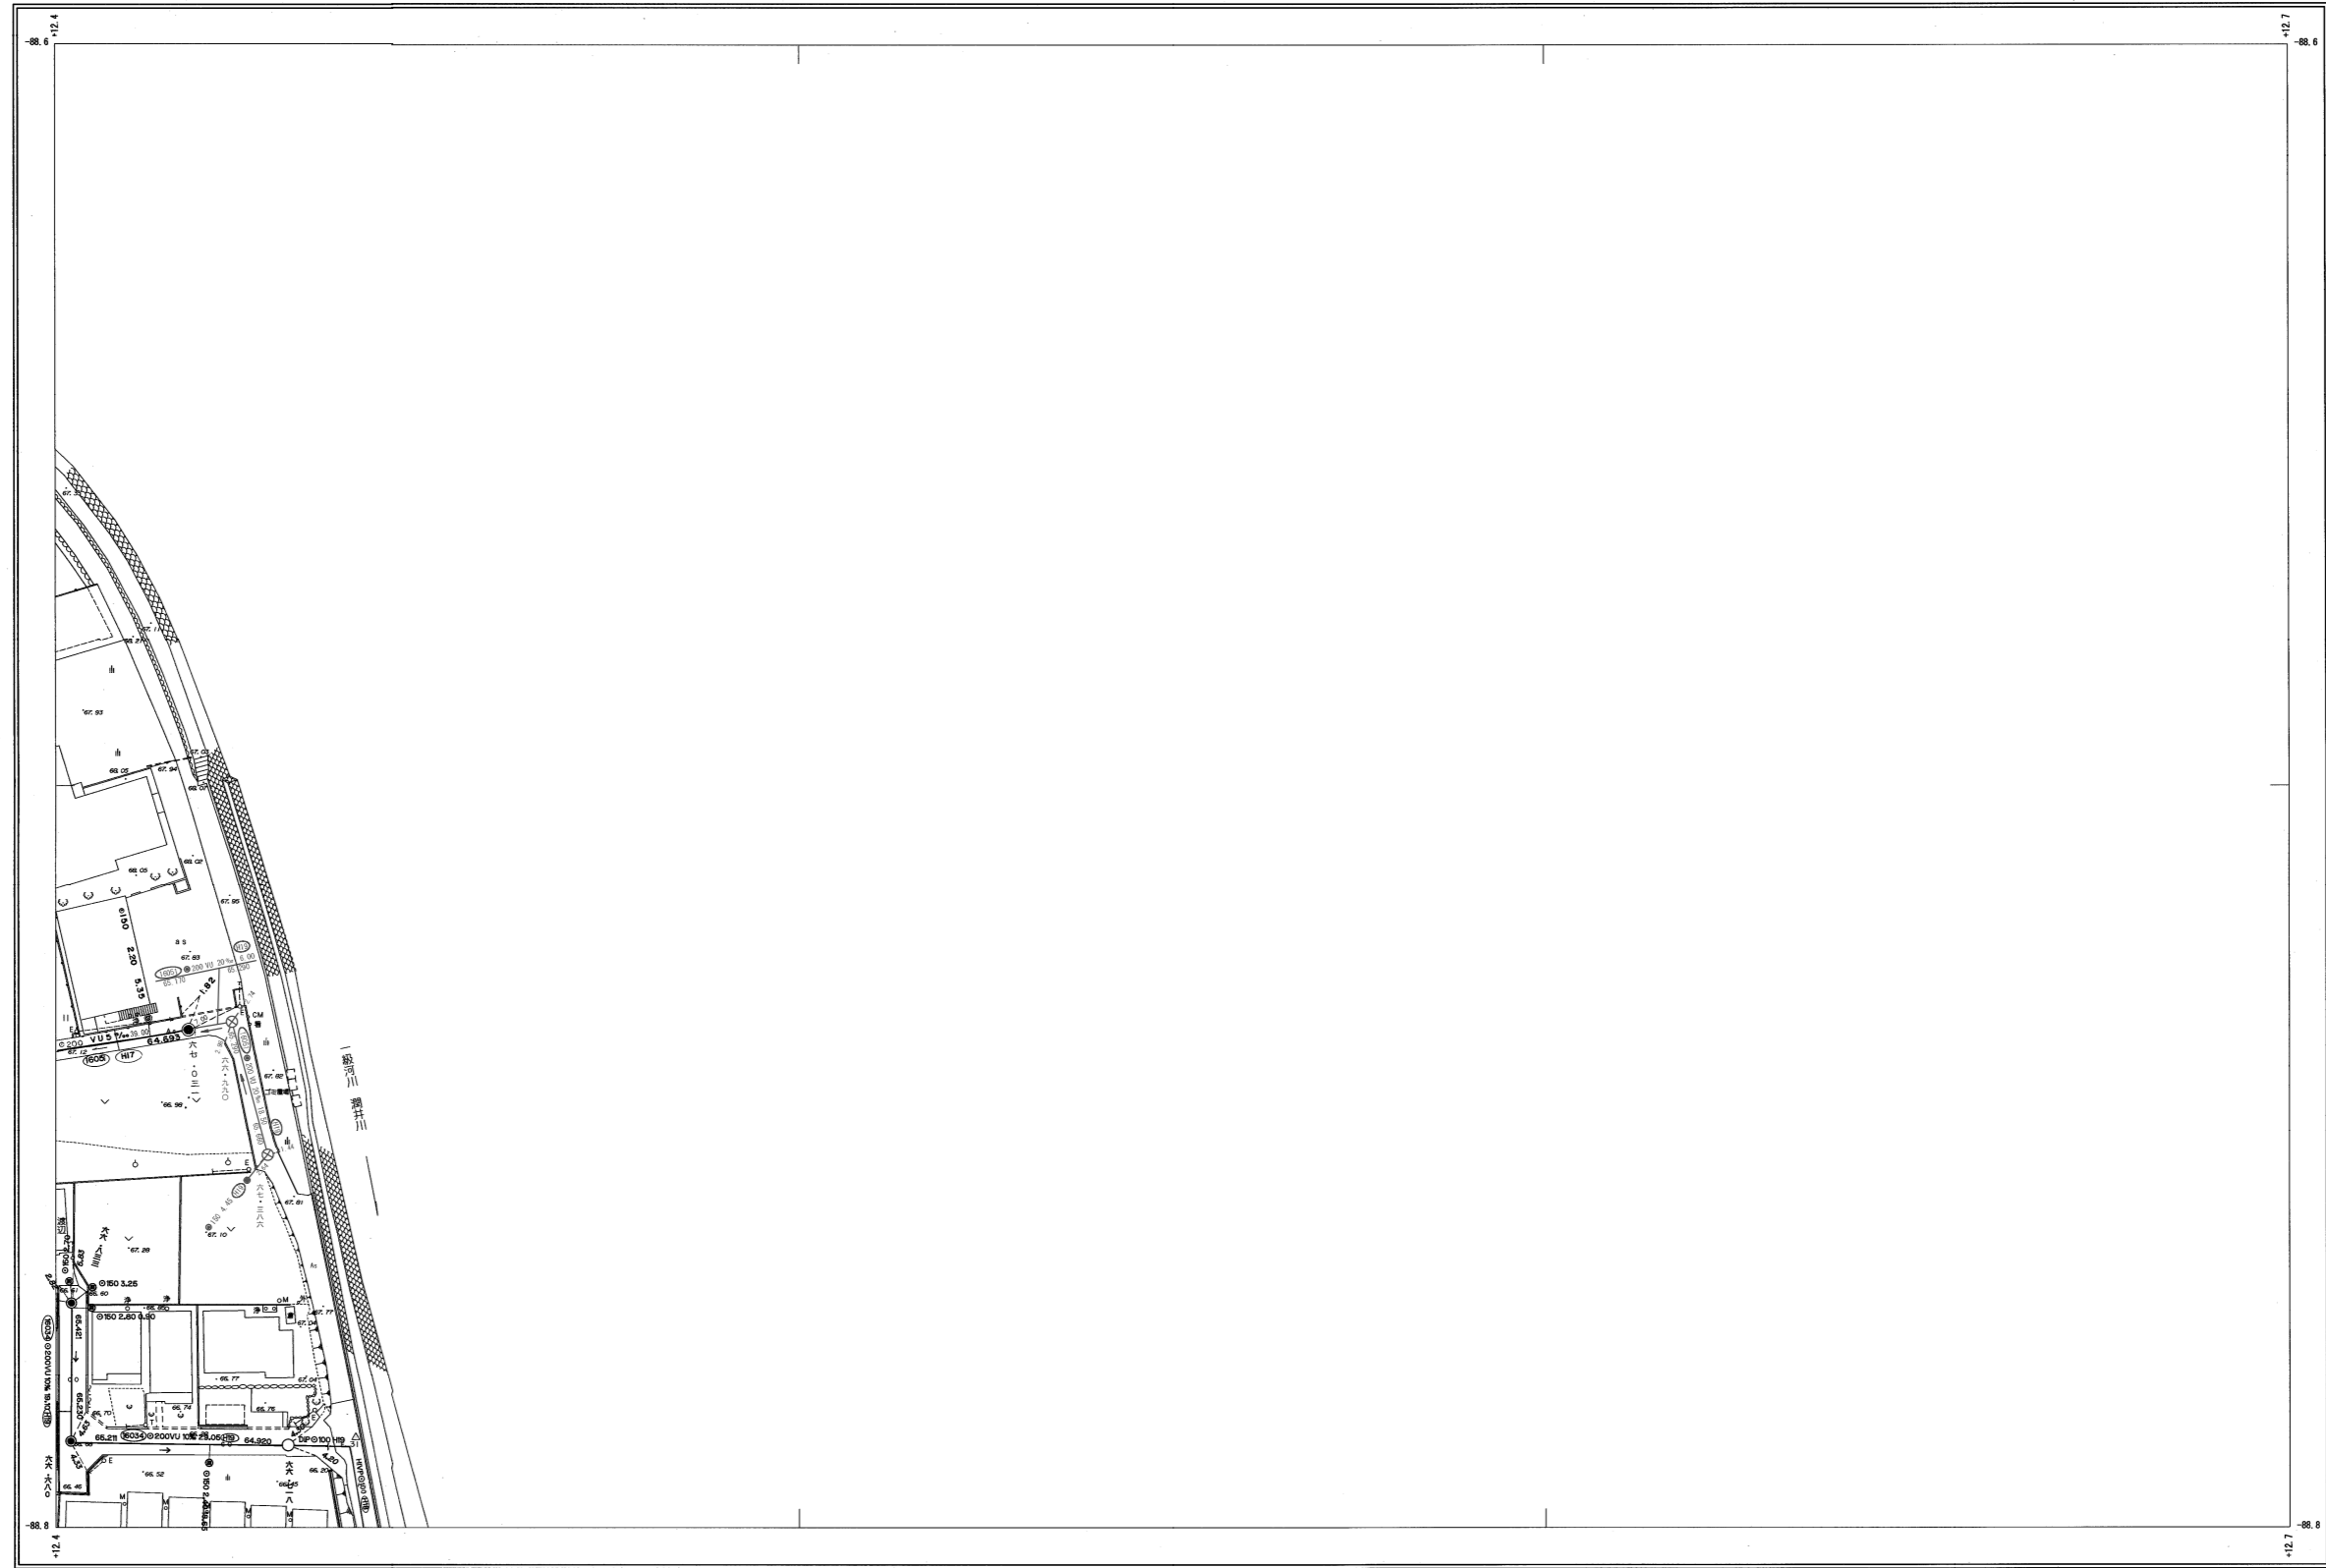

F'-11	F'-12
G'-11	G'-12
H'-11	H'-12

行政区画

静岡県  
富士宮市

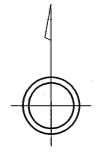

富士宮市

1 : 500



G' - 12