


富士宮市現況平面図（下水道台帳）


H' - 12

1 : 500

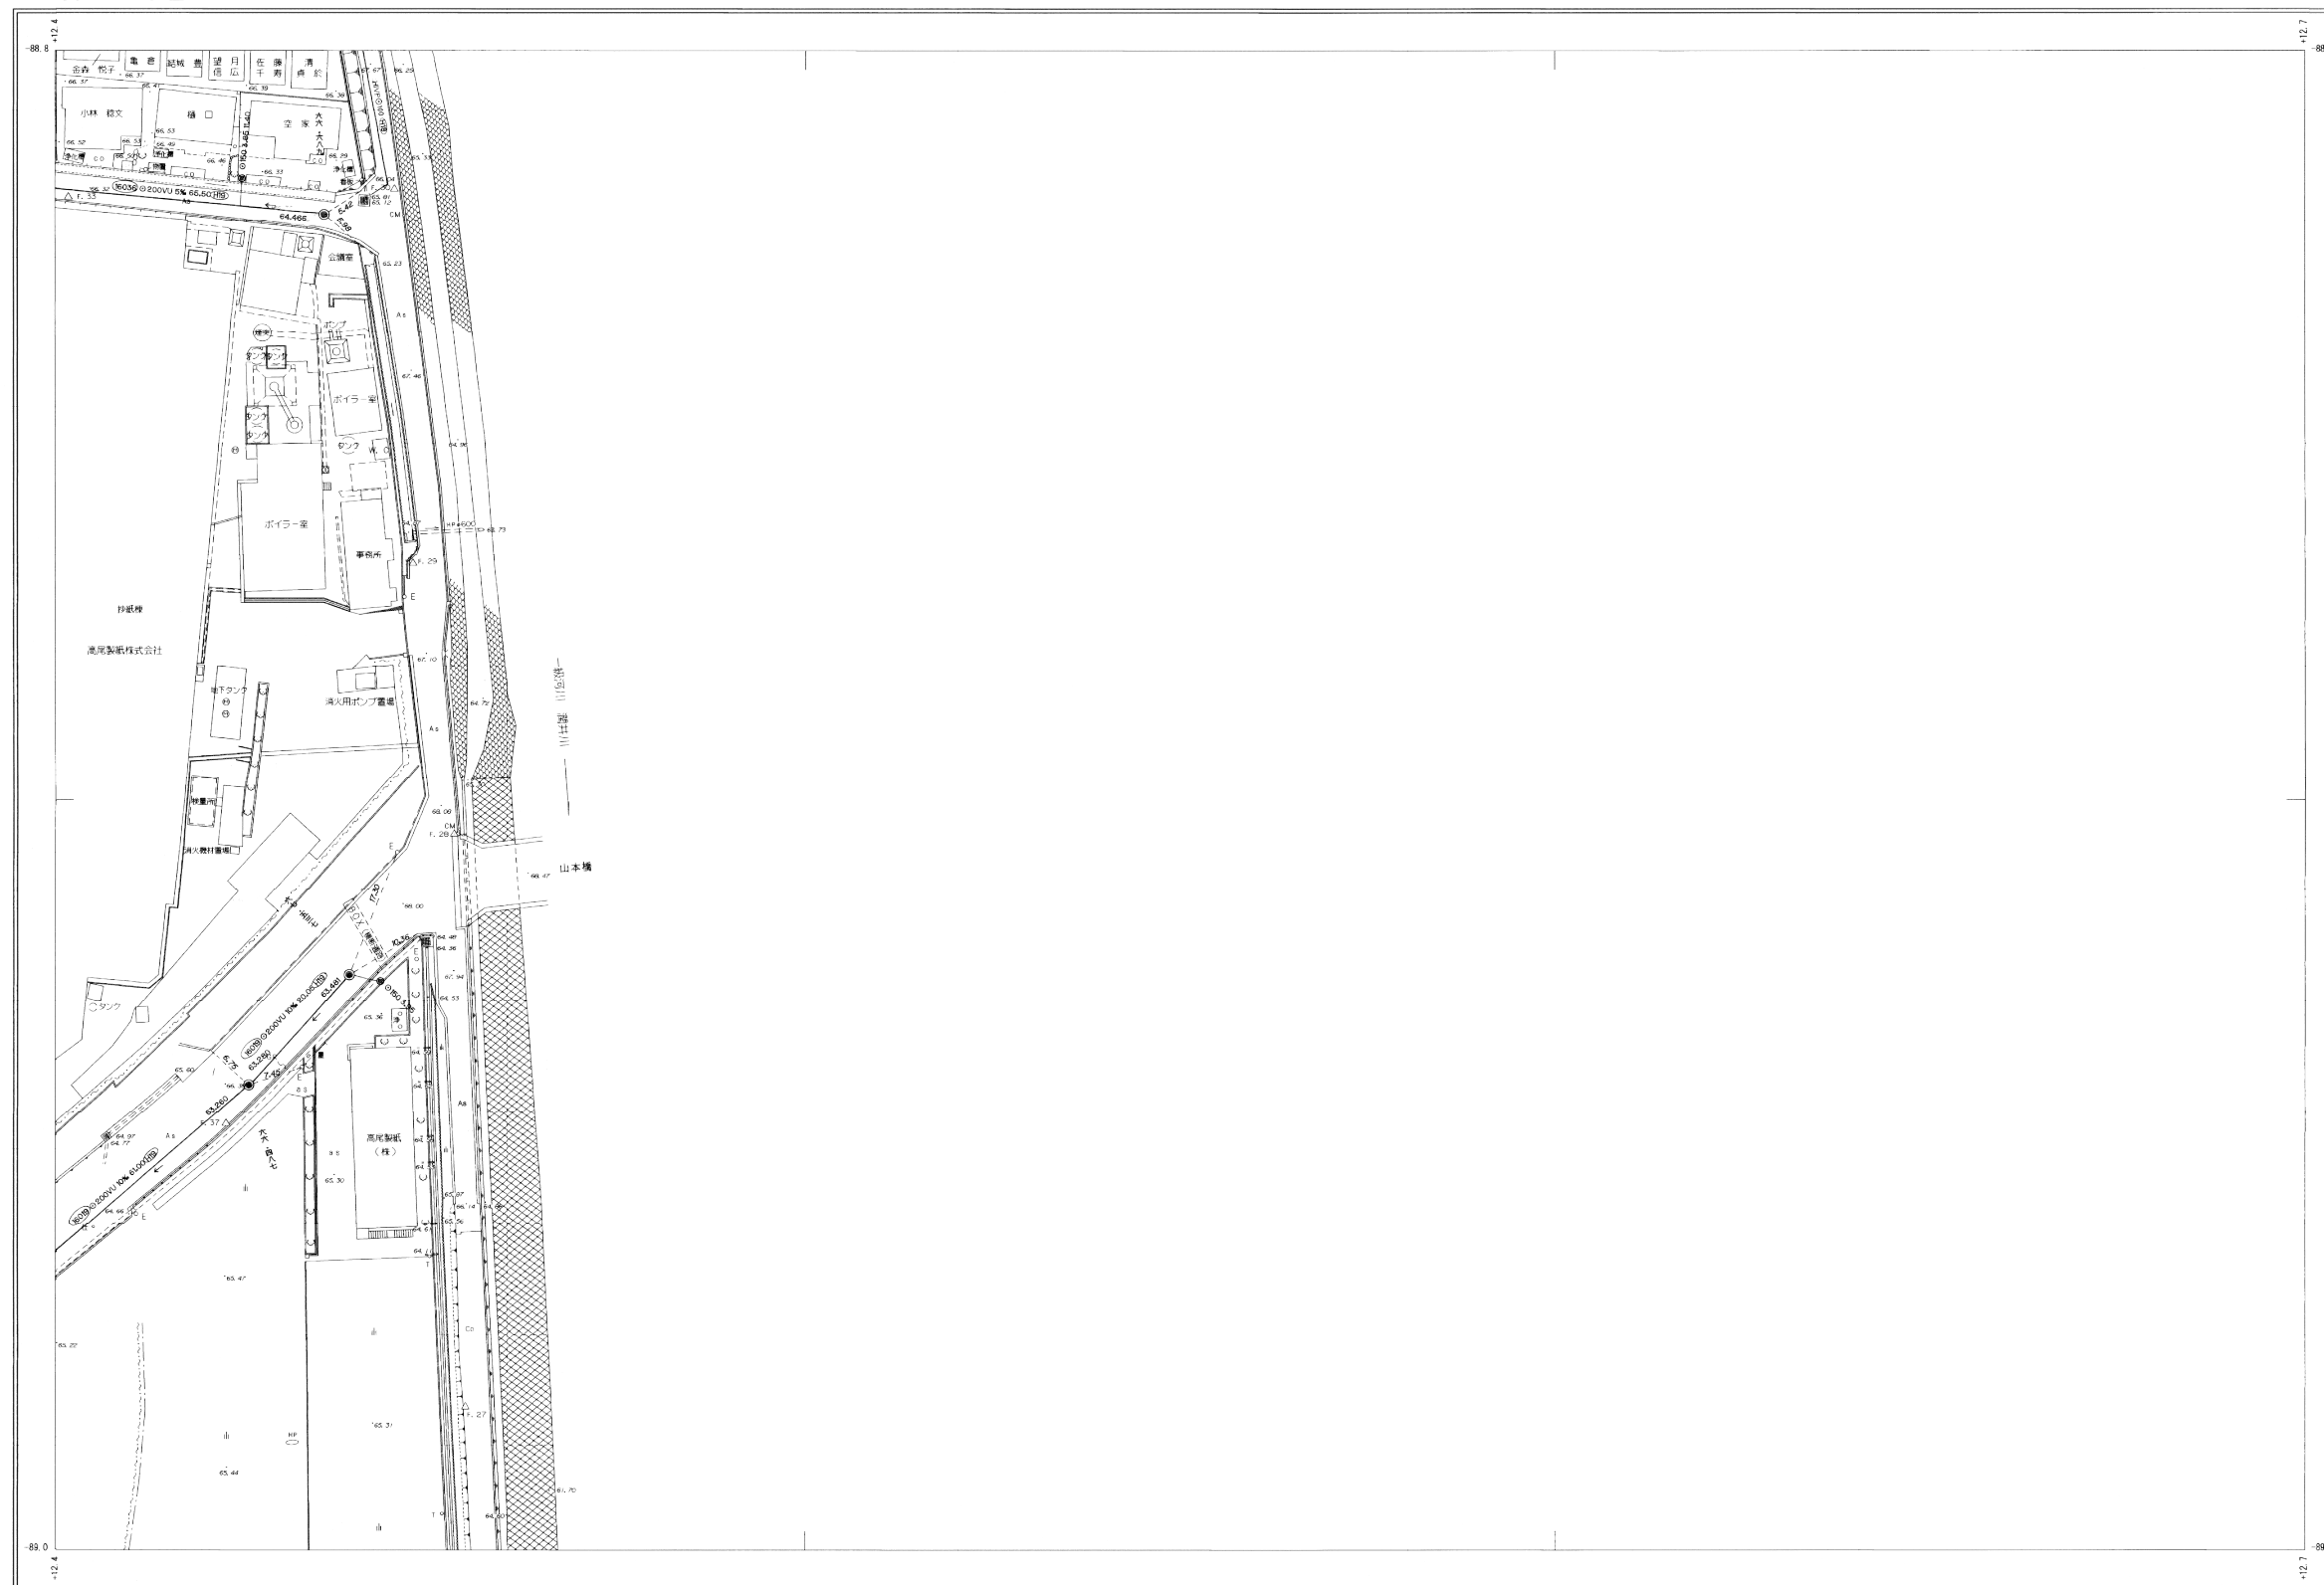

G'-11	G'-12
H'-11	H'-12
I'-11	I'-12

行政区画
静岡県
富士宮市

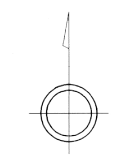

富士宮市



H' - 12