


# 富士宮市現況平面図（下水道台帳図）



H-7

1:500

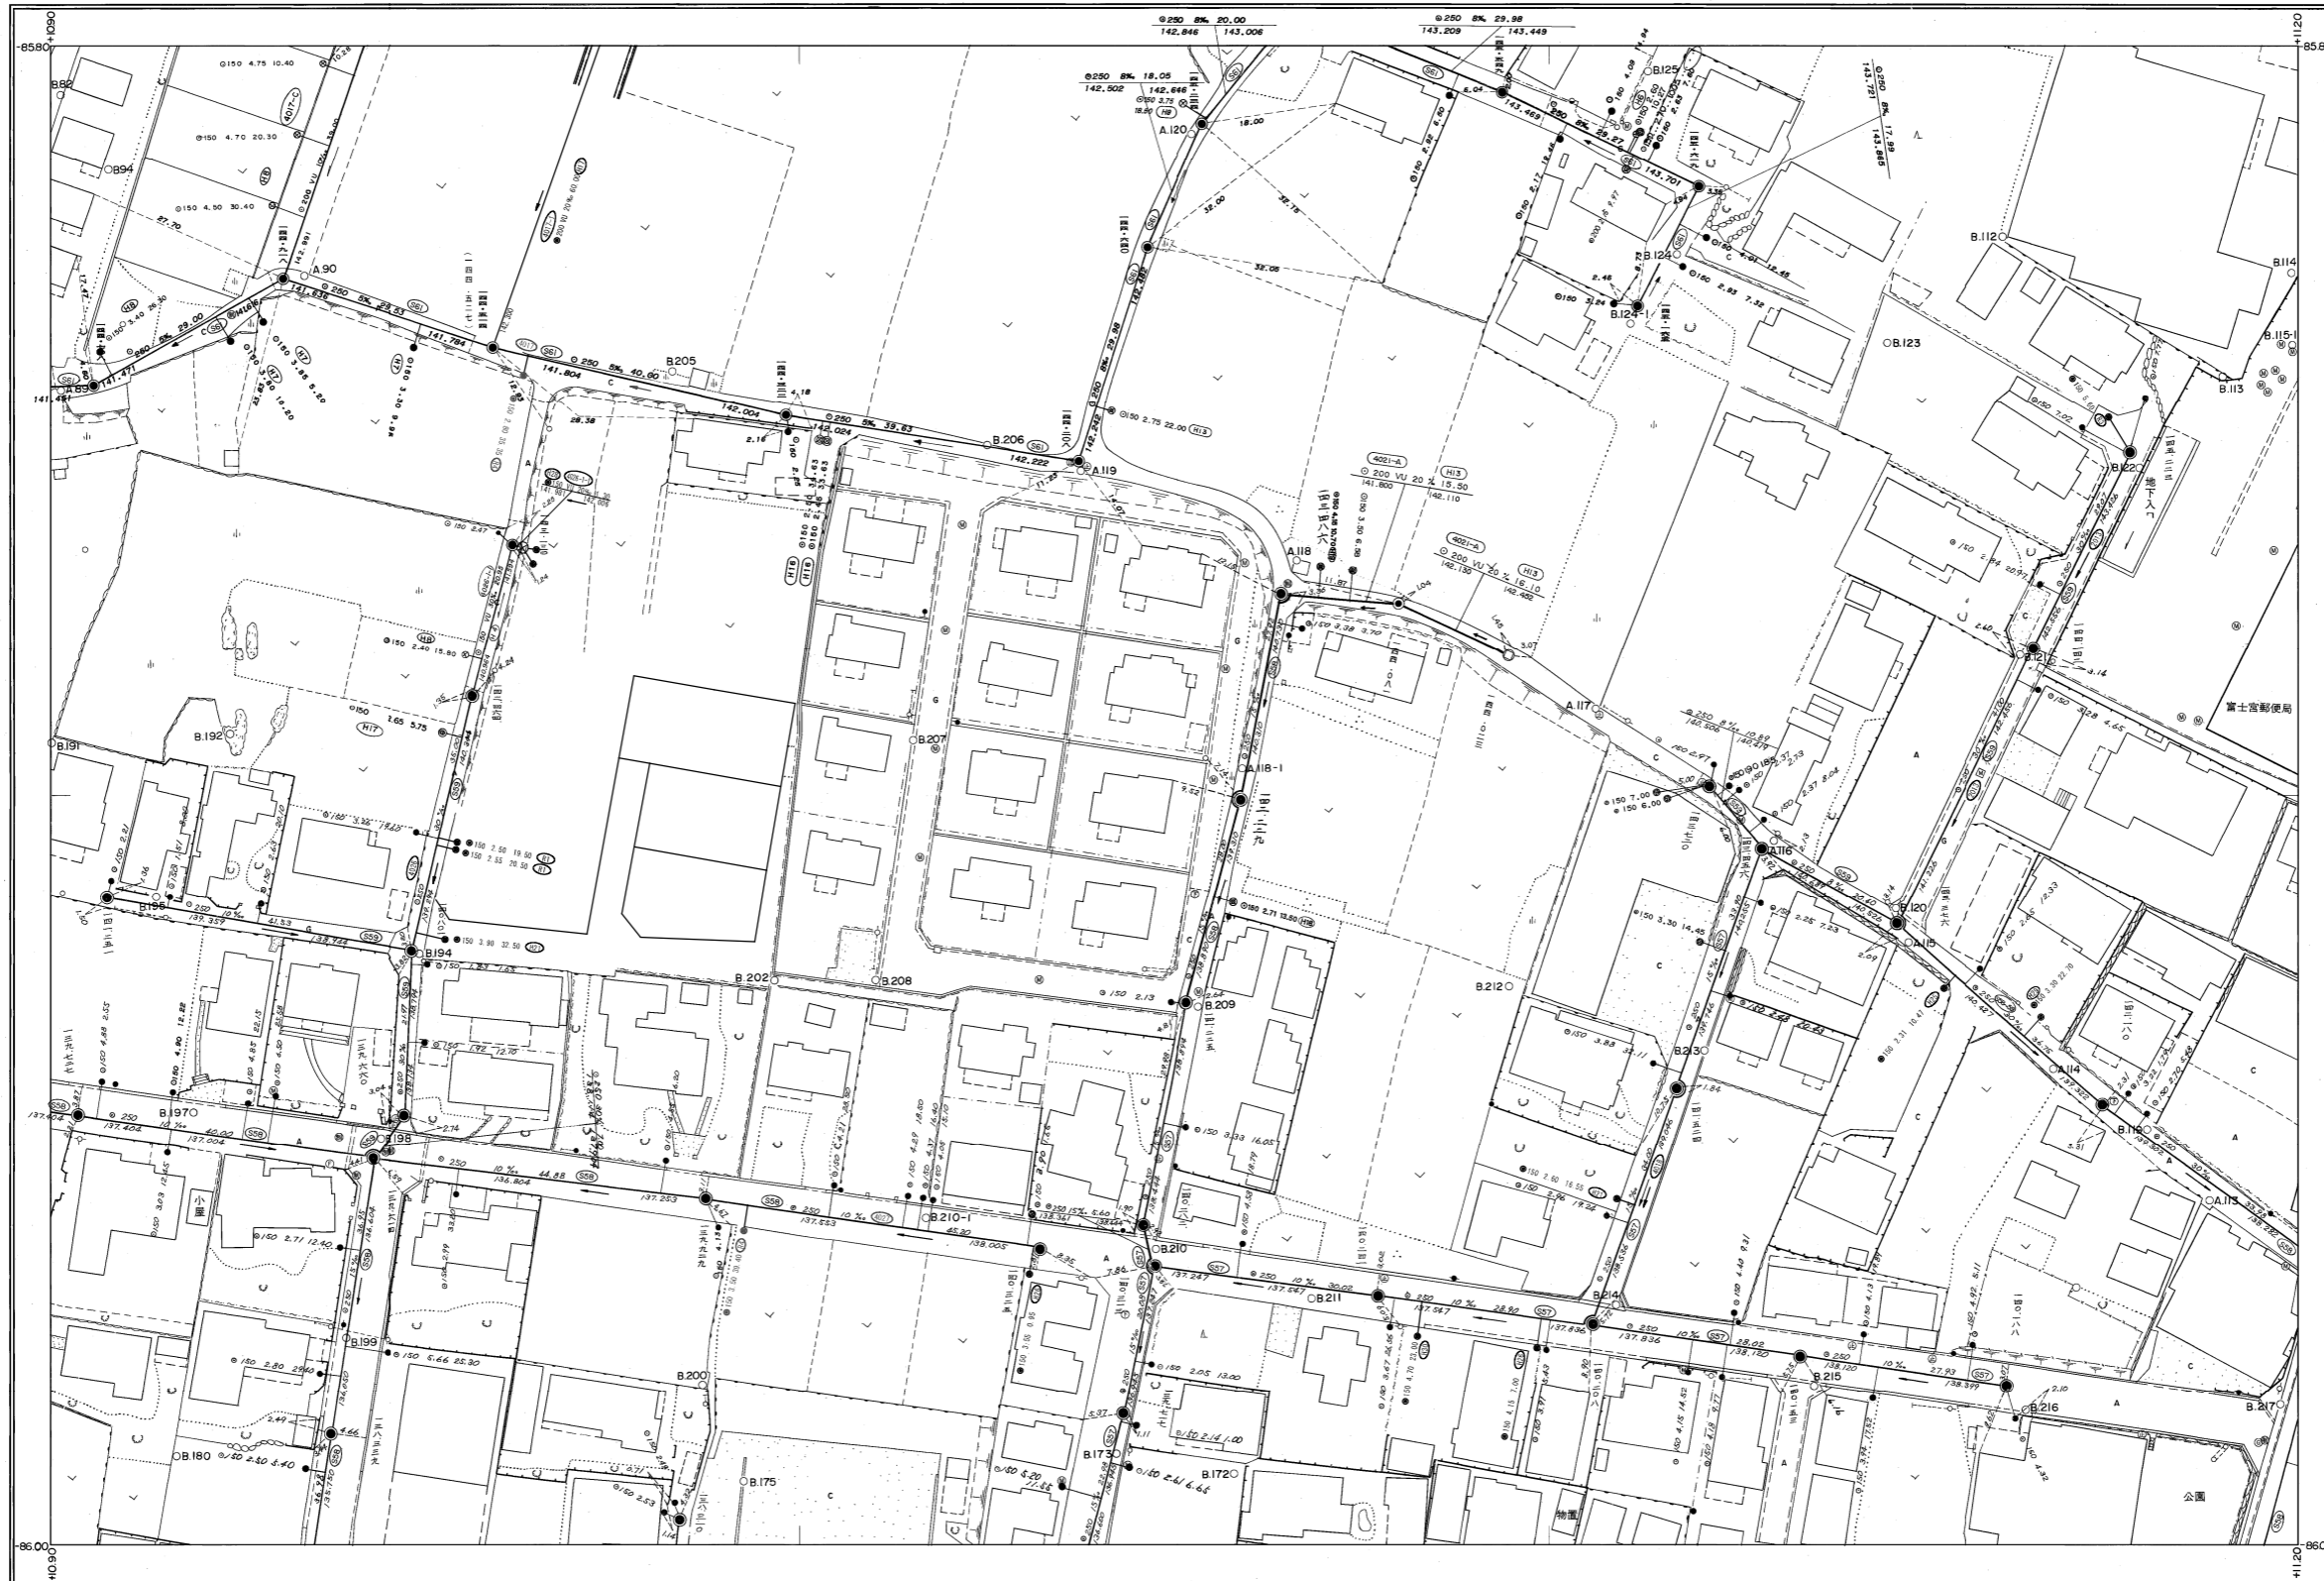

I-6	I-7	I-8
H-6	H-7	H-8
G-6	G-7	G-8

行政区画

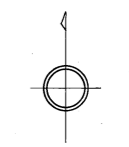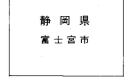

富士宮市

H-7

