


富士宮市現況平面図（下水道台帳図）

J-11


1:500

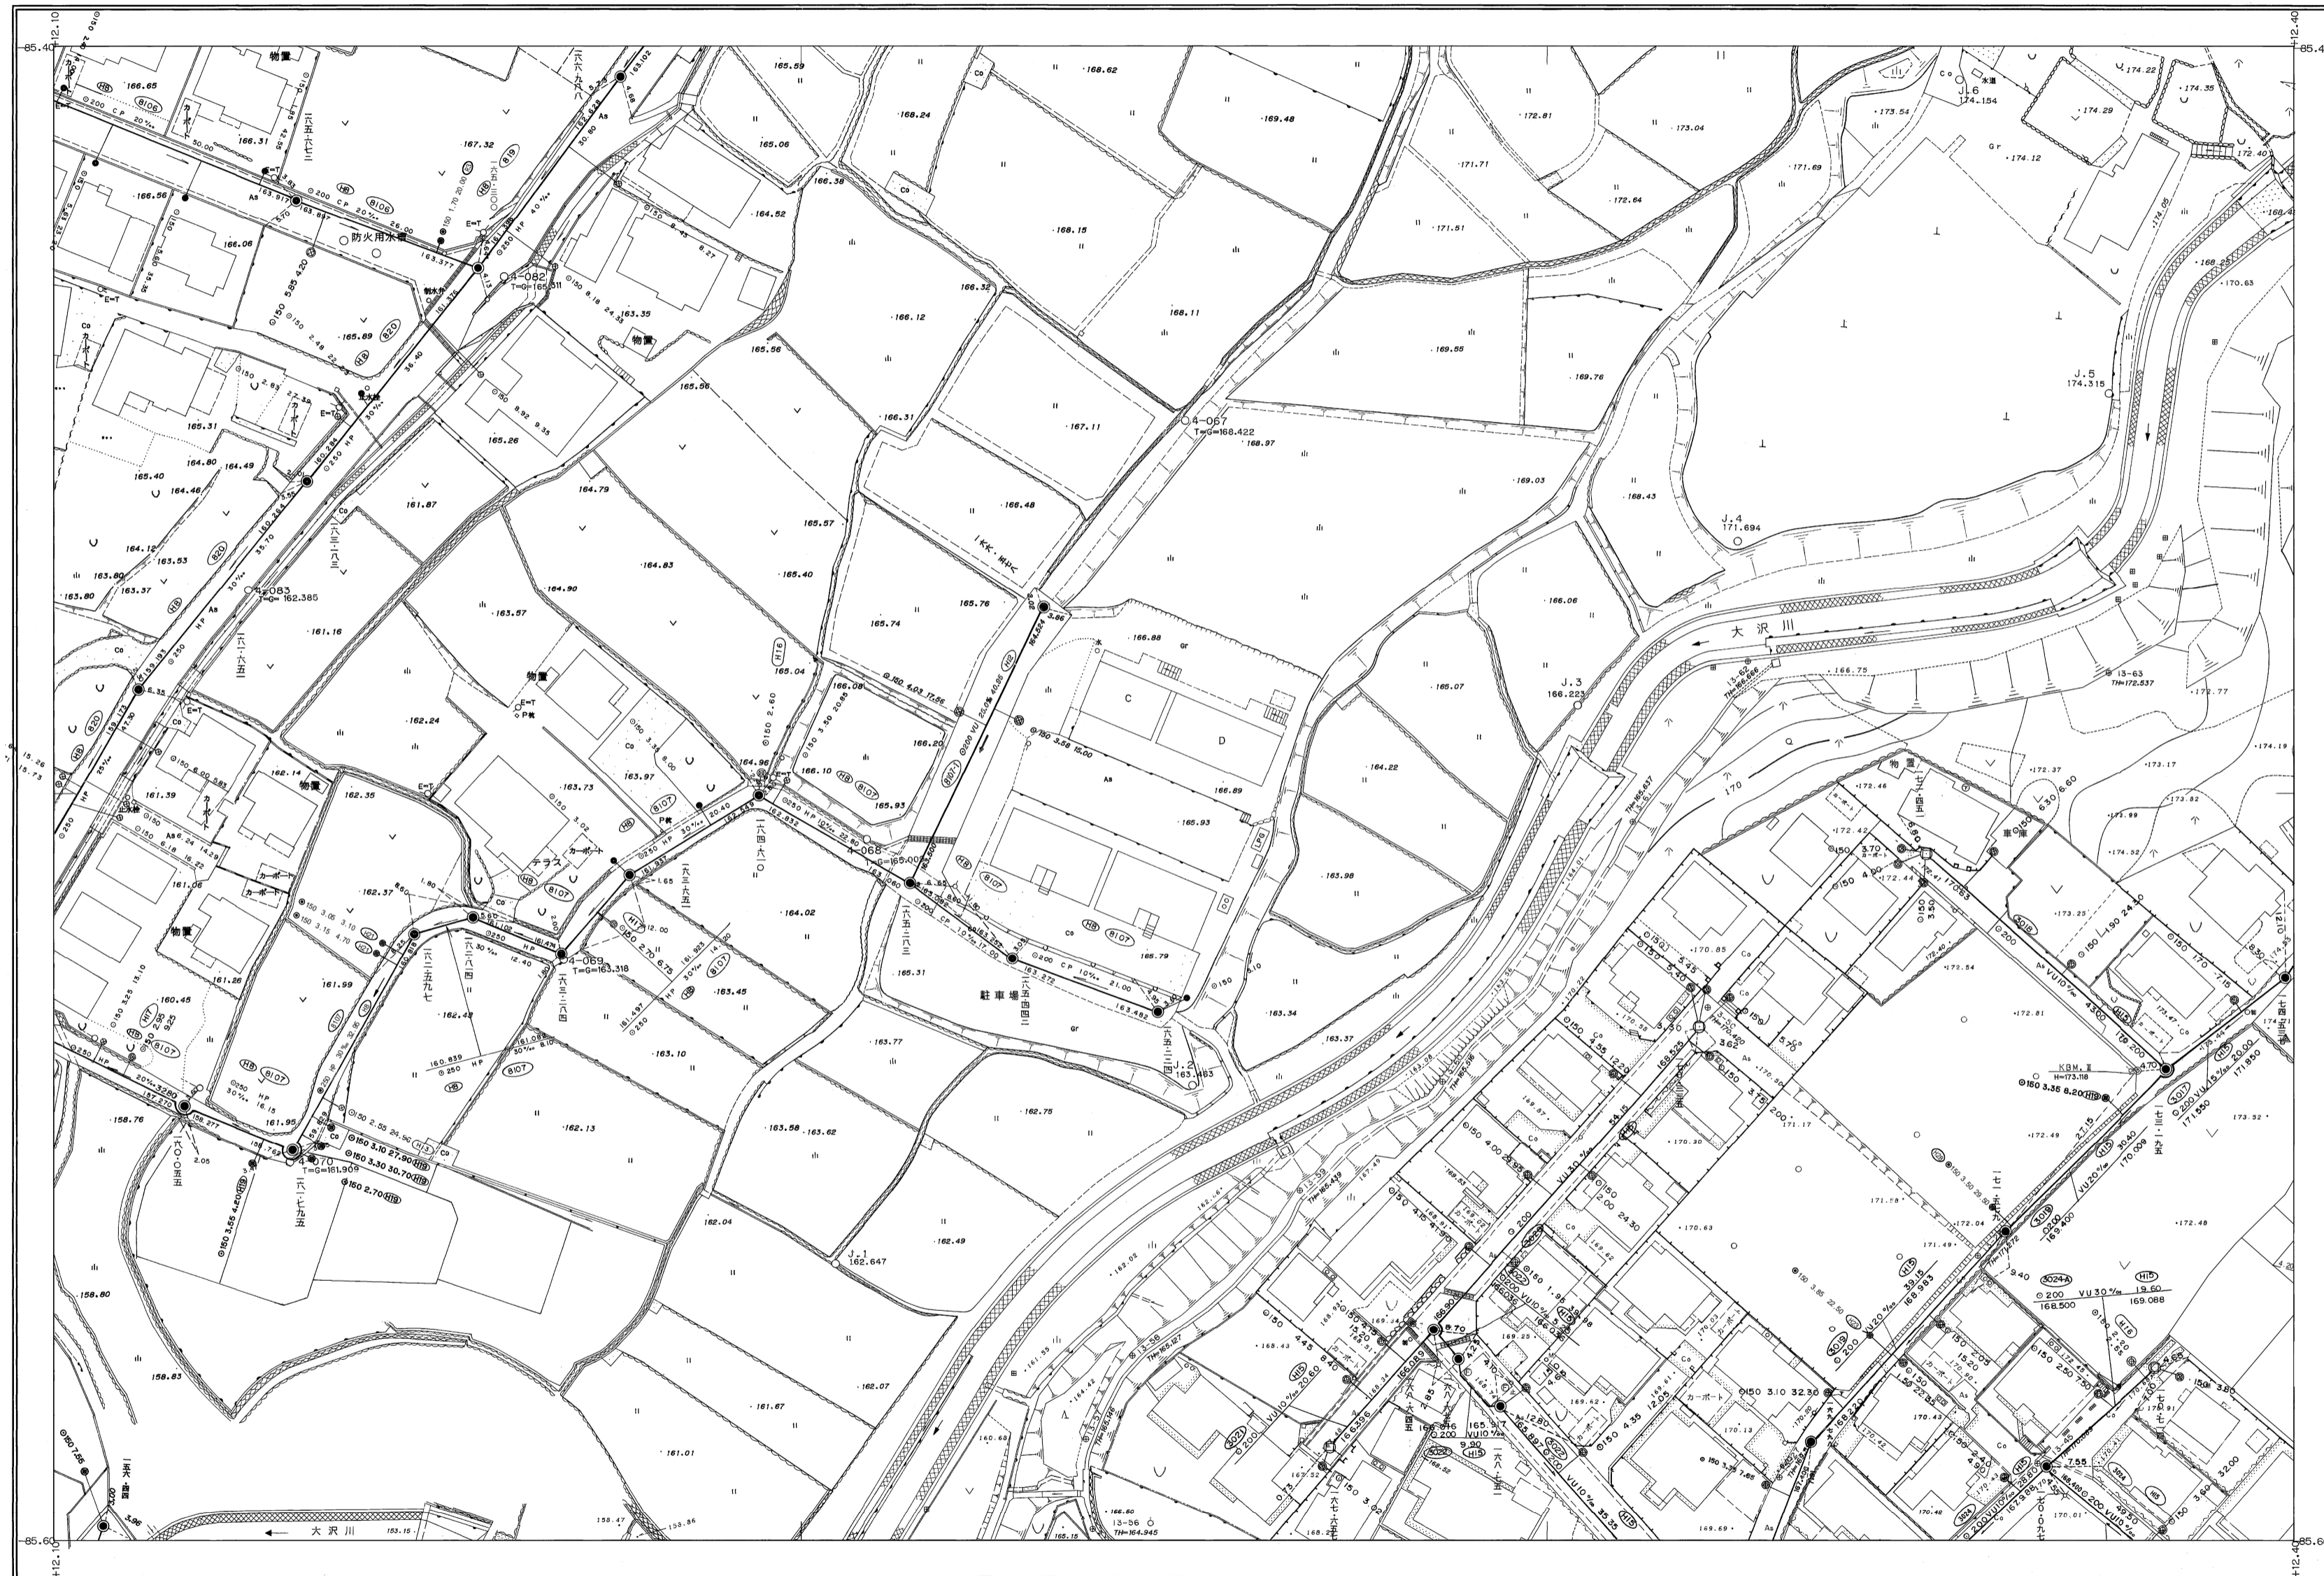

K-10	K-11	K-12
J-10	J-11	J-12
I-10	I-11	I-12


行政区画

静岡県
富士宮市

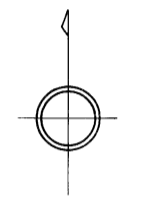

富士宮市

1:500

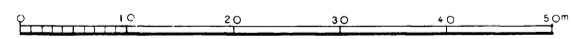

J-11