


富士宮市現況平面図（下水道台帳図）

H-10

1:500

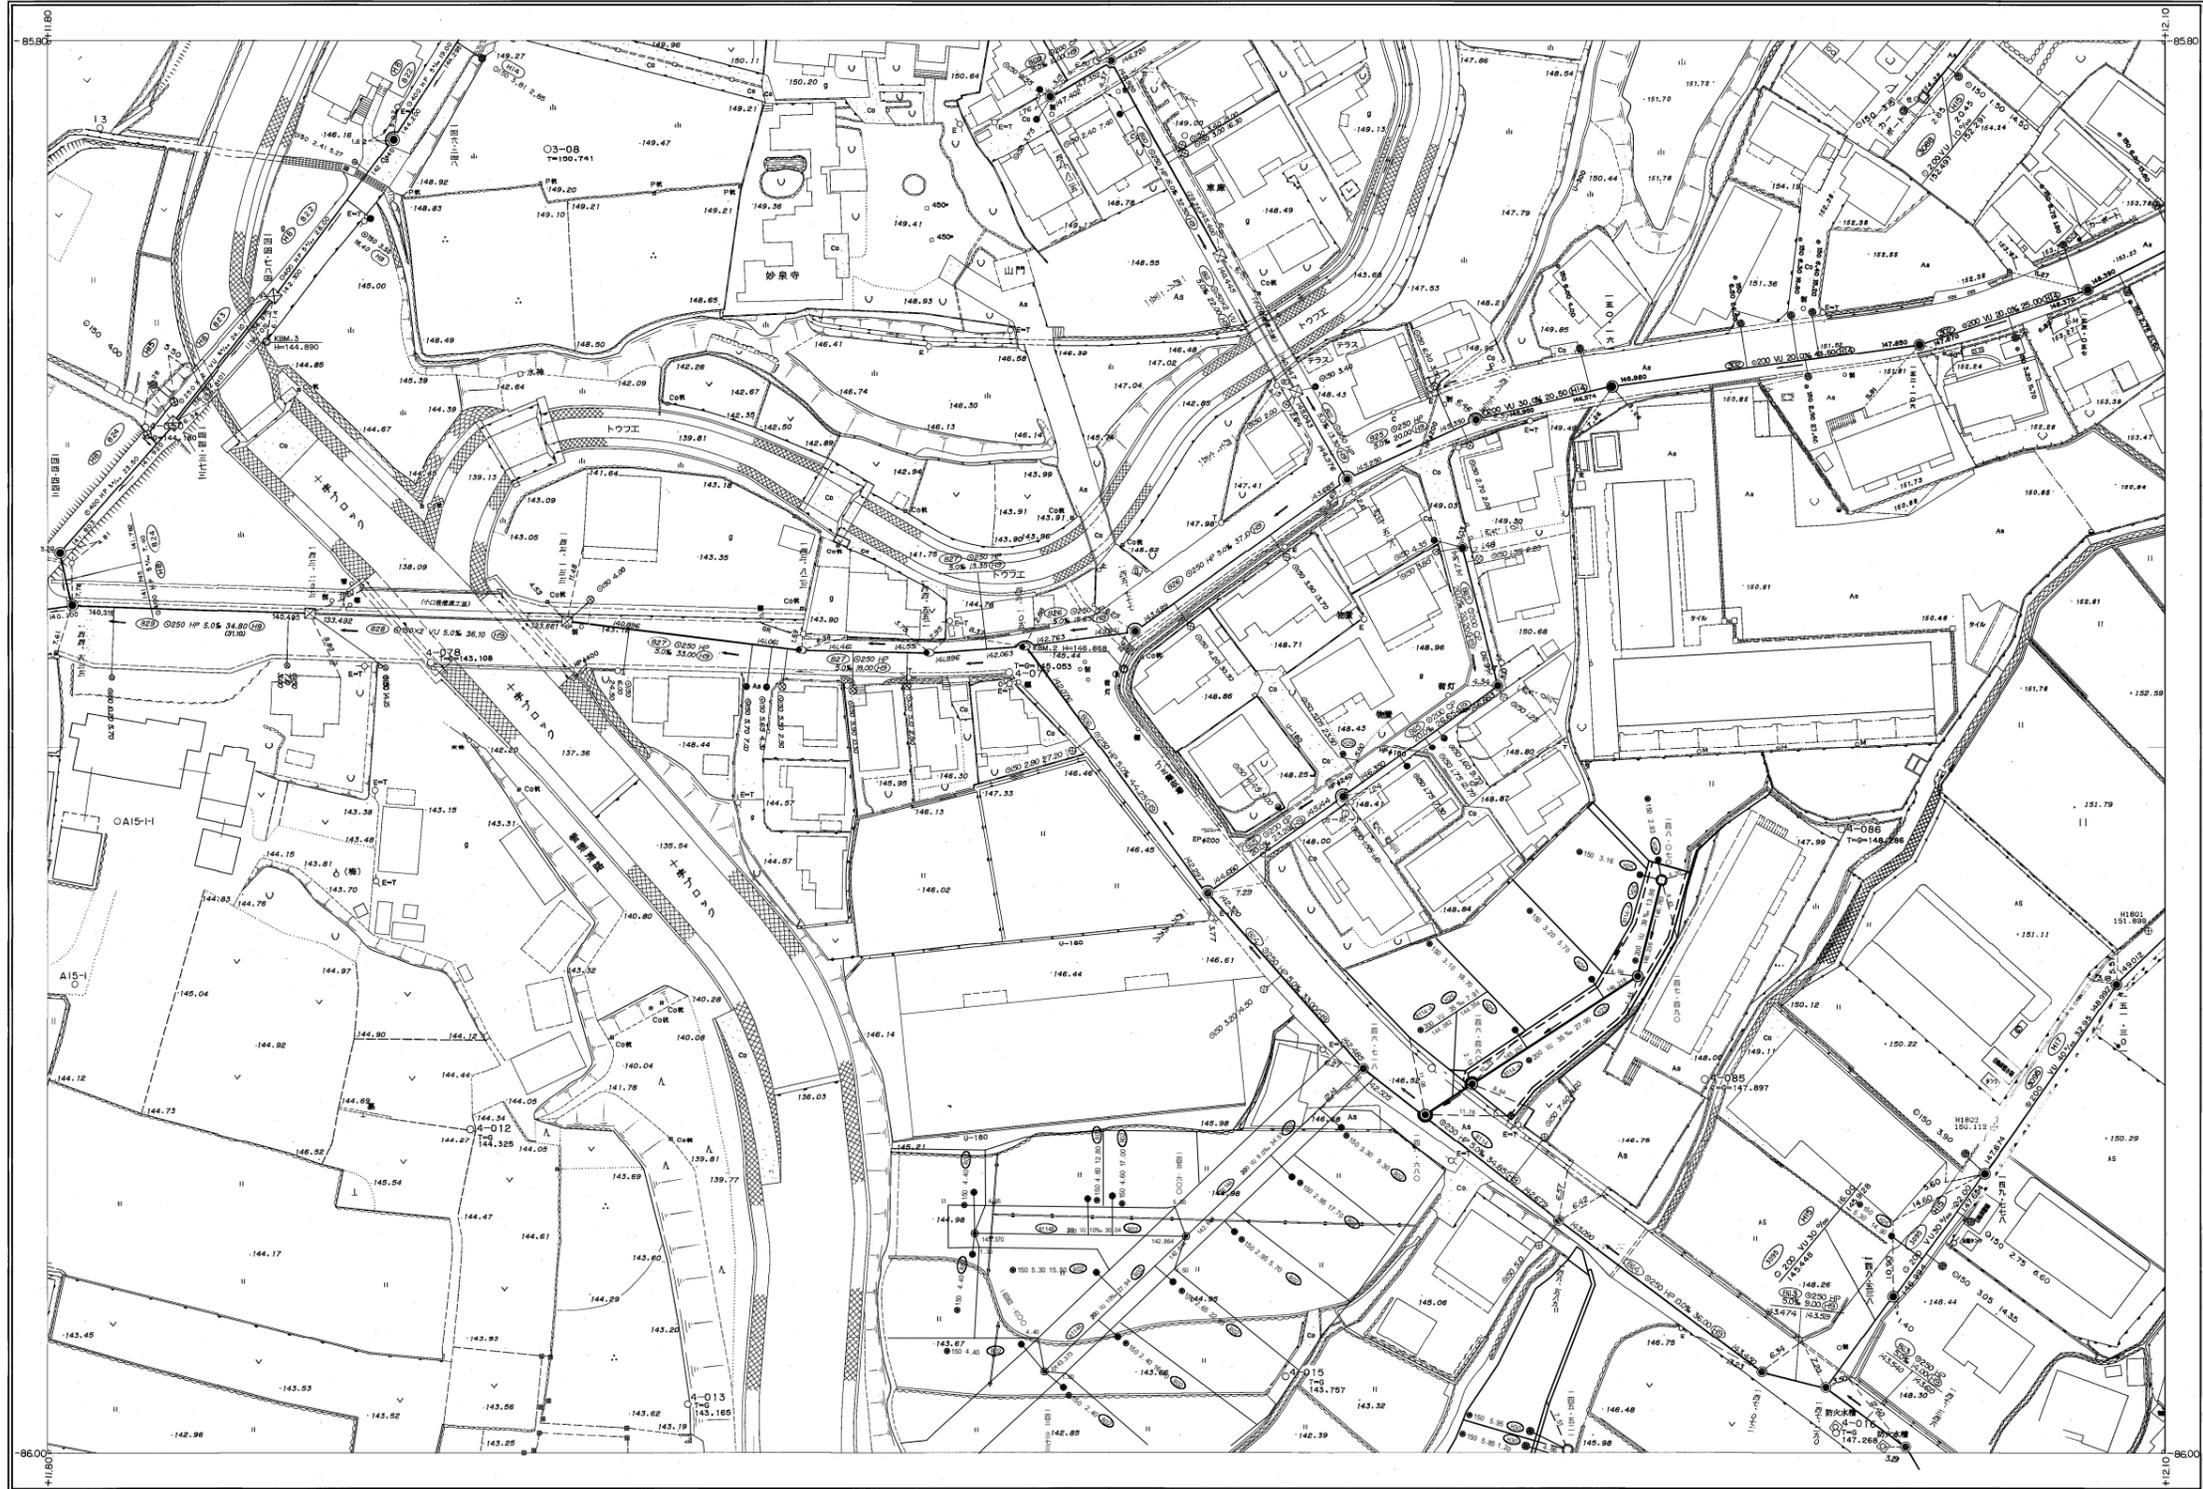


I-9	I-10	I-11
H-9	H-10	H-11
G-9	G-10	G-11

行政区画

静岡県
富士宮市



富士宮市

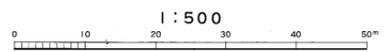

H-10