


富士宮市現況平面図（下水道台帳図）

H-11


1:500

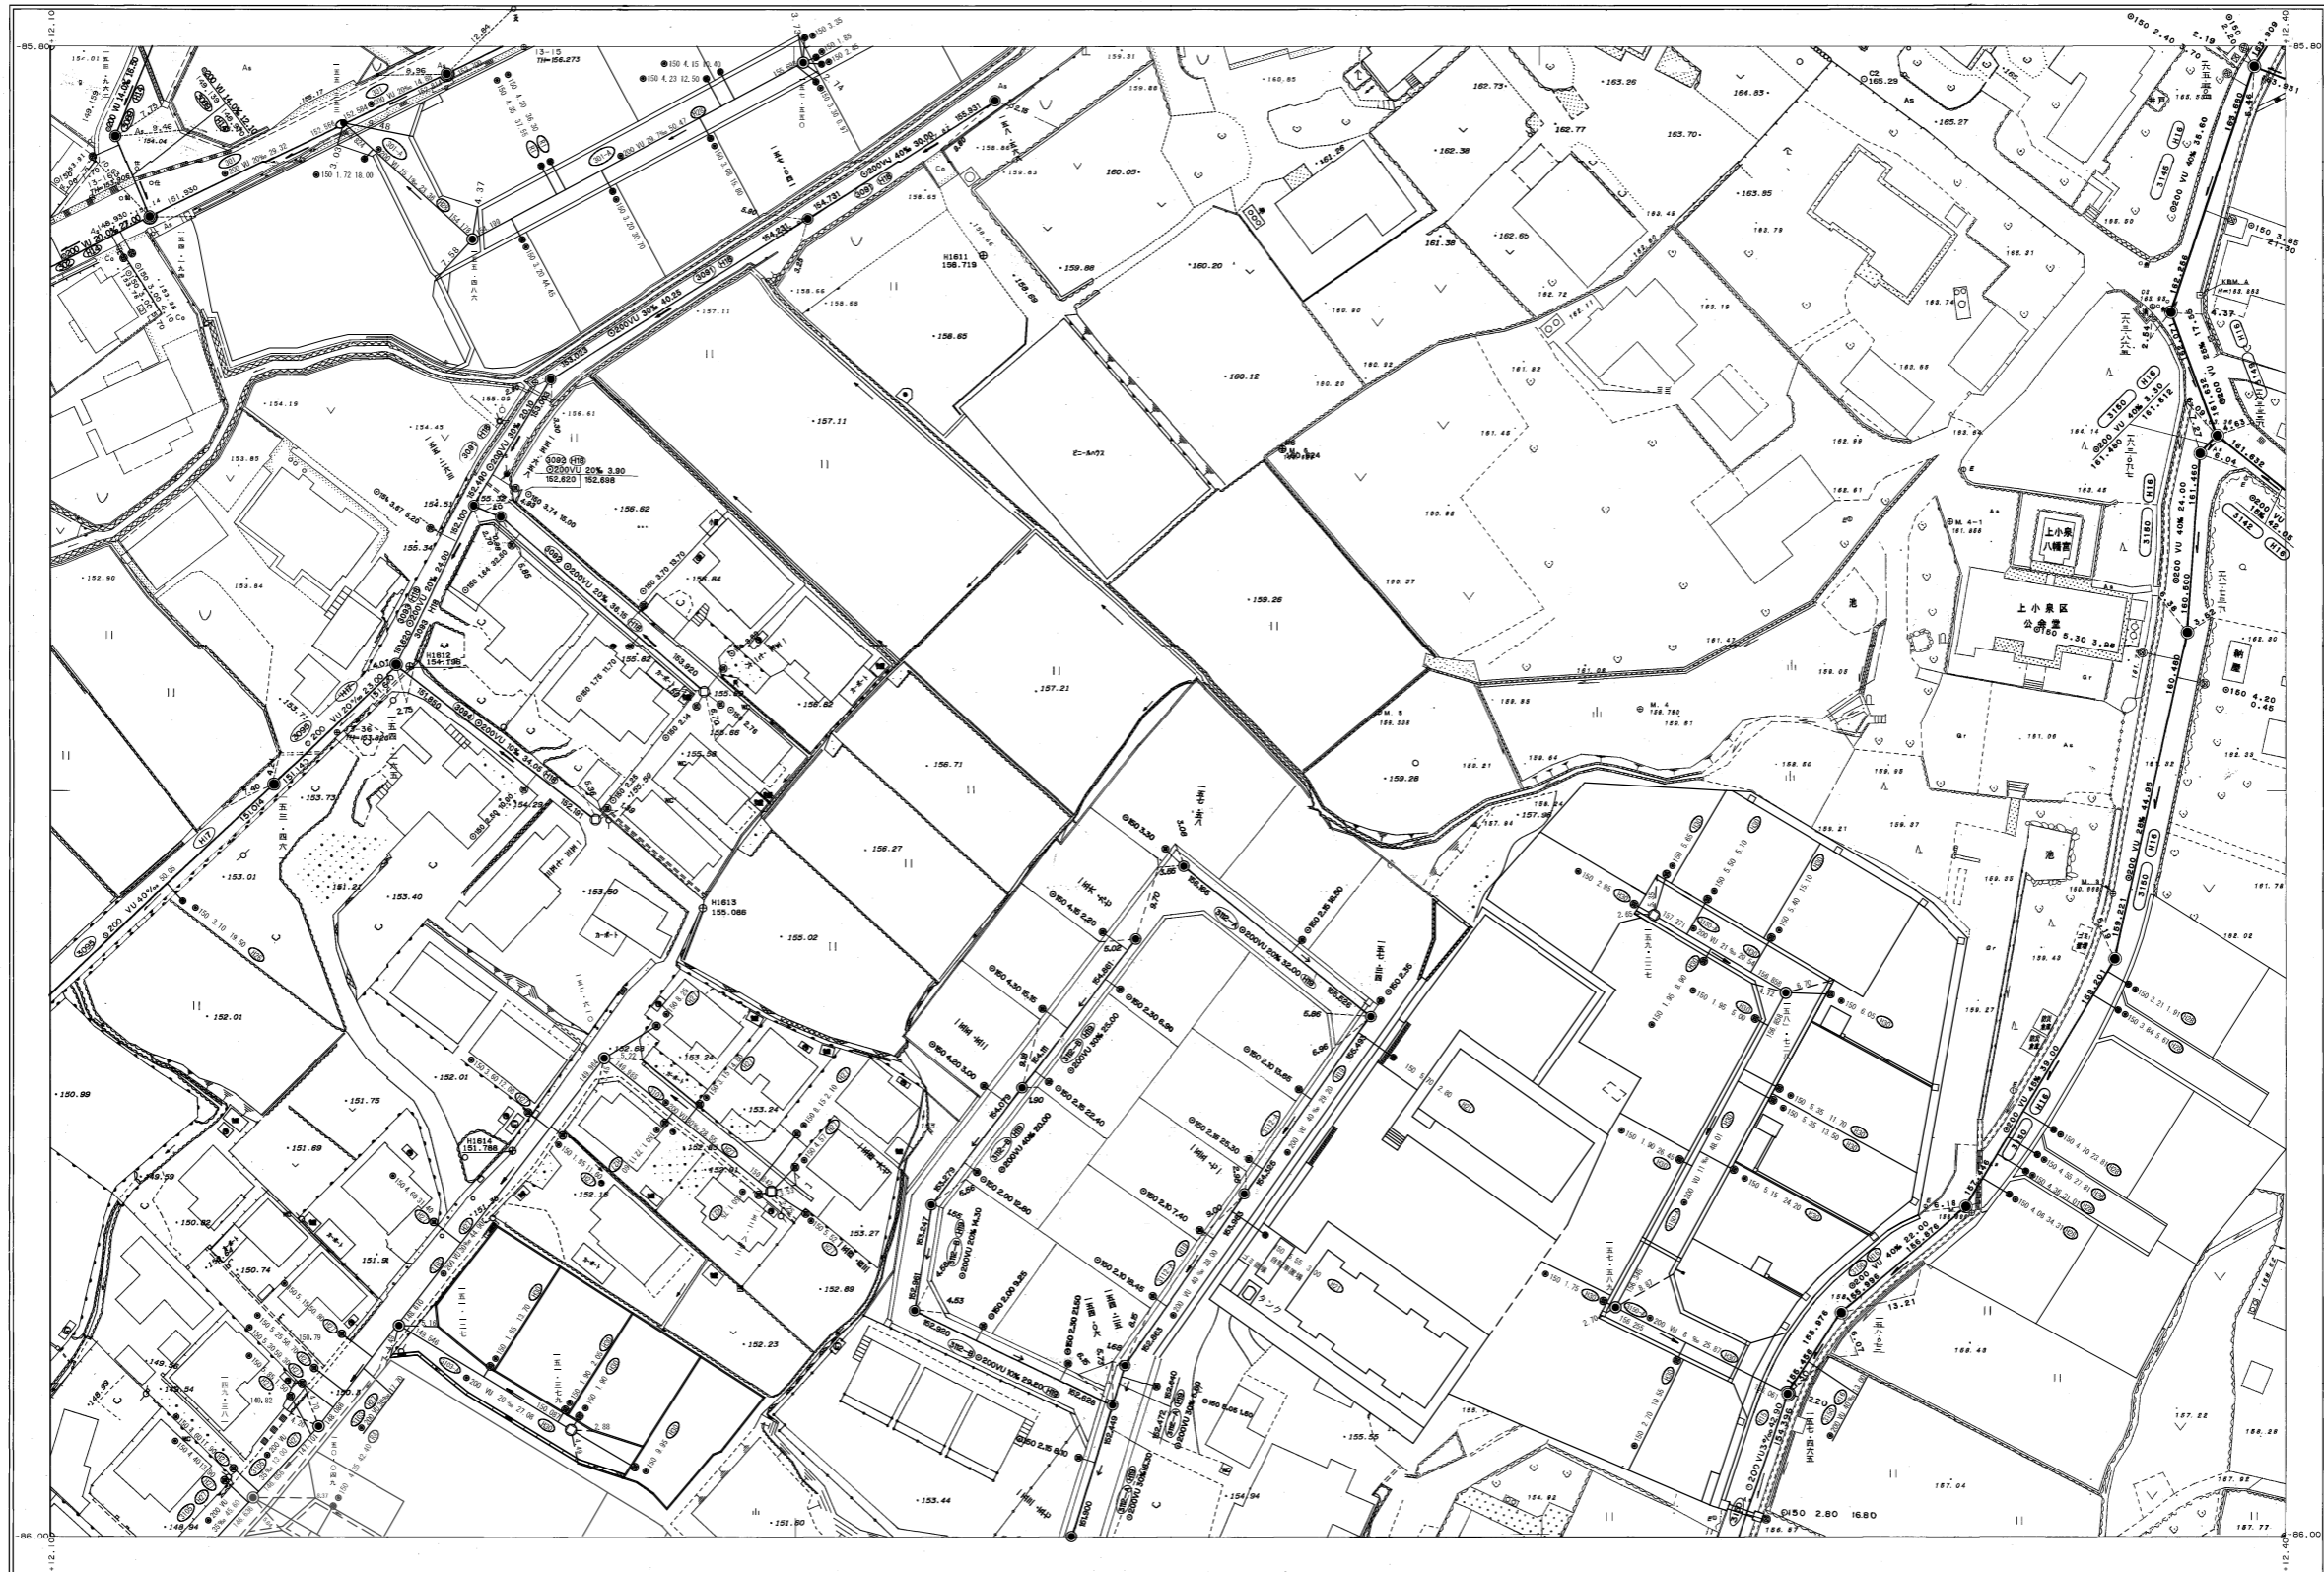

I-10	I-11	I-12
H-10	H-11	H-12
G-10	G-11	G-12

行政区画

静岡県
富士宮市

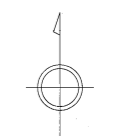

富士宮市

H-11

