


富士宮市現況平面図 (下水道台帳図)

B'-4

1:500

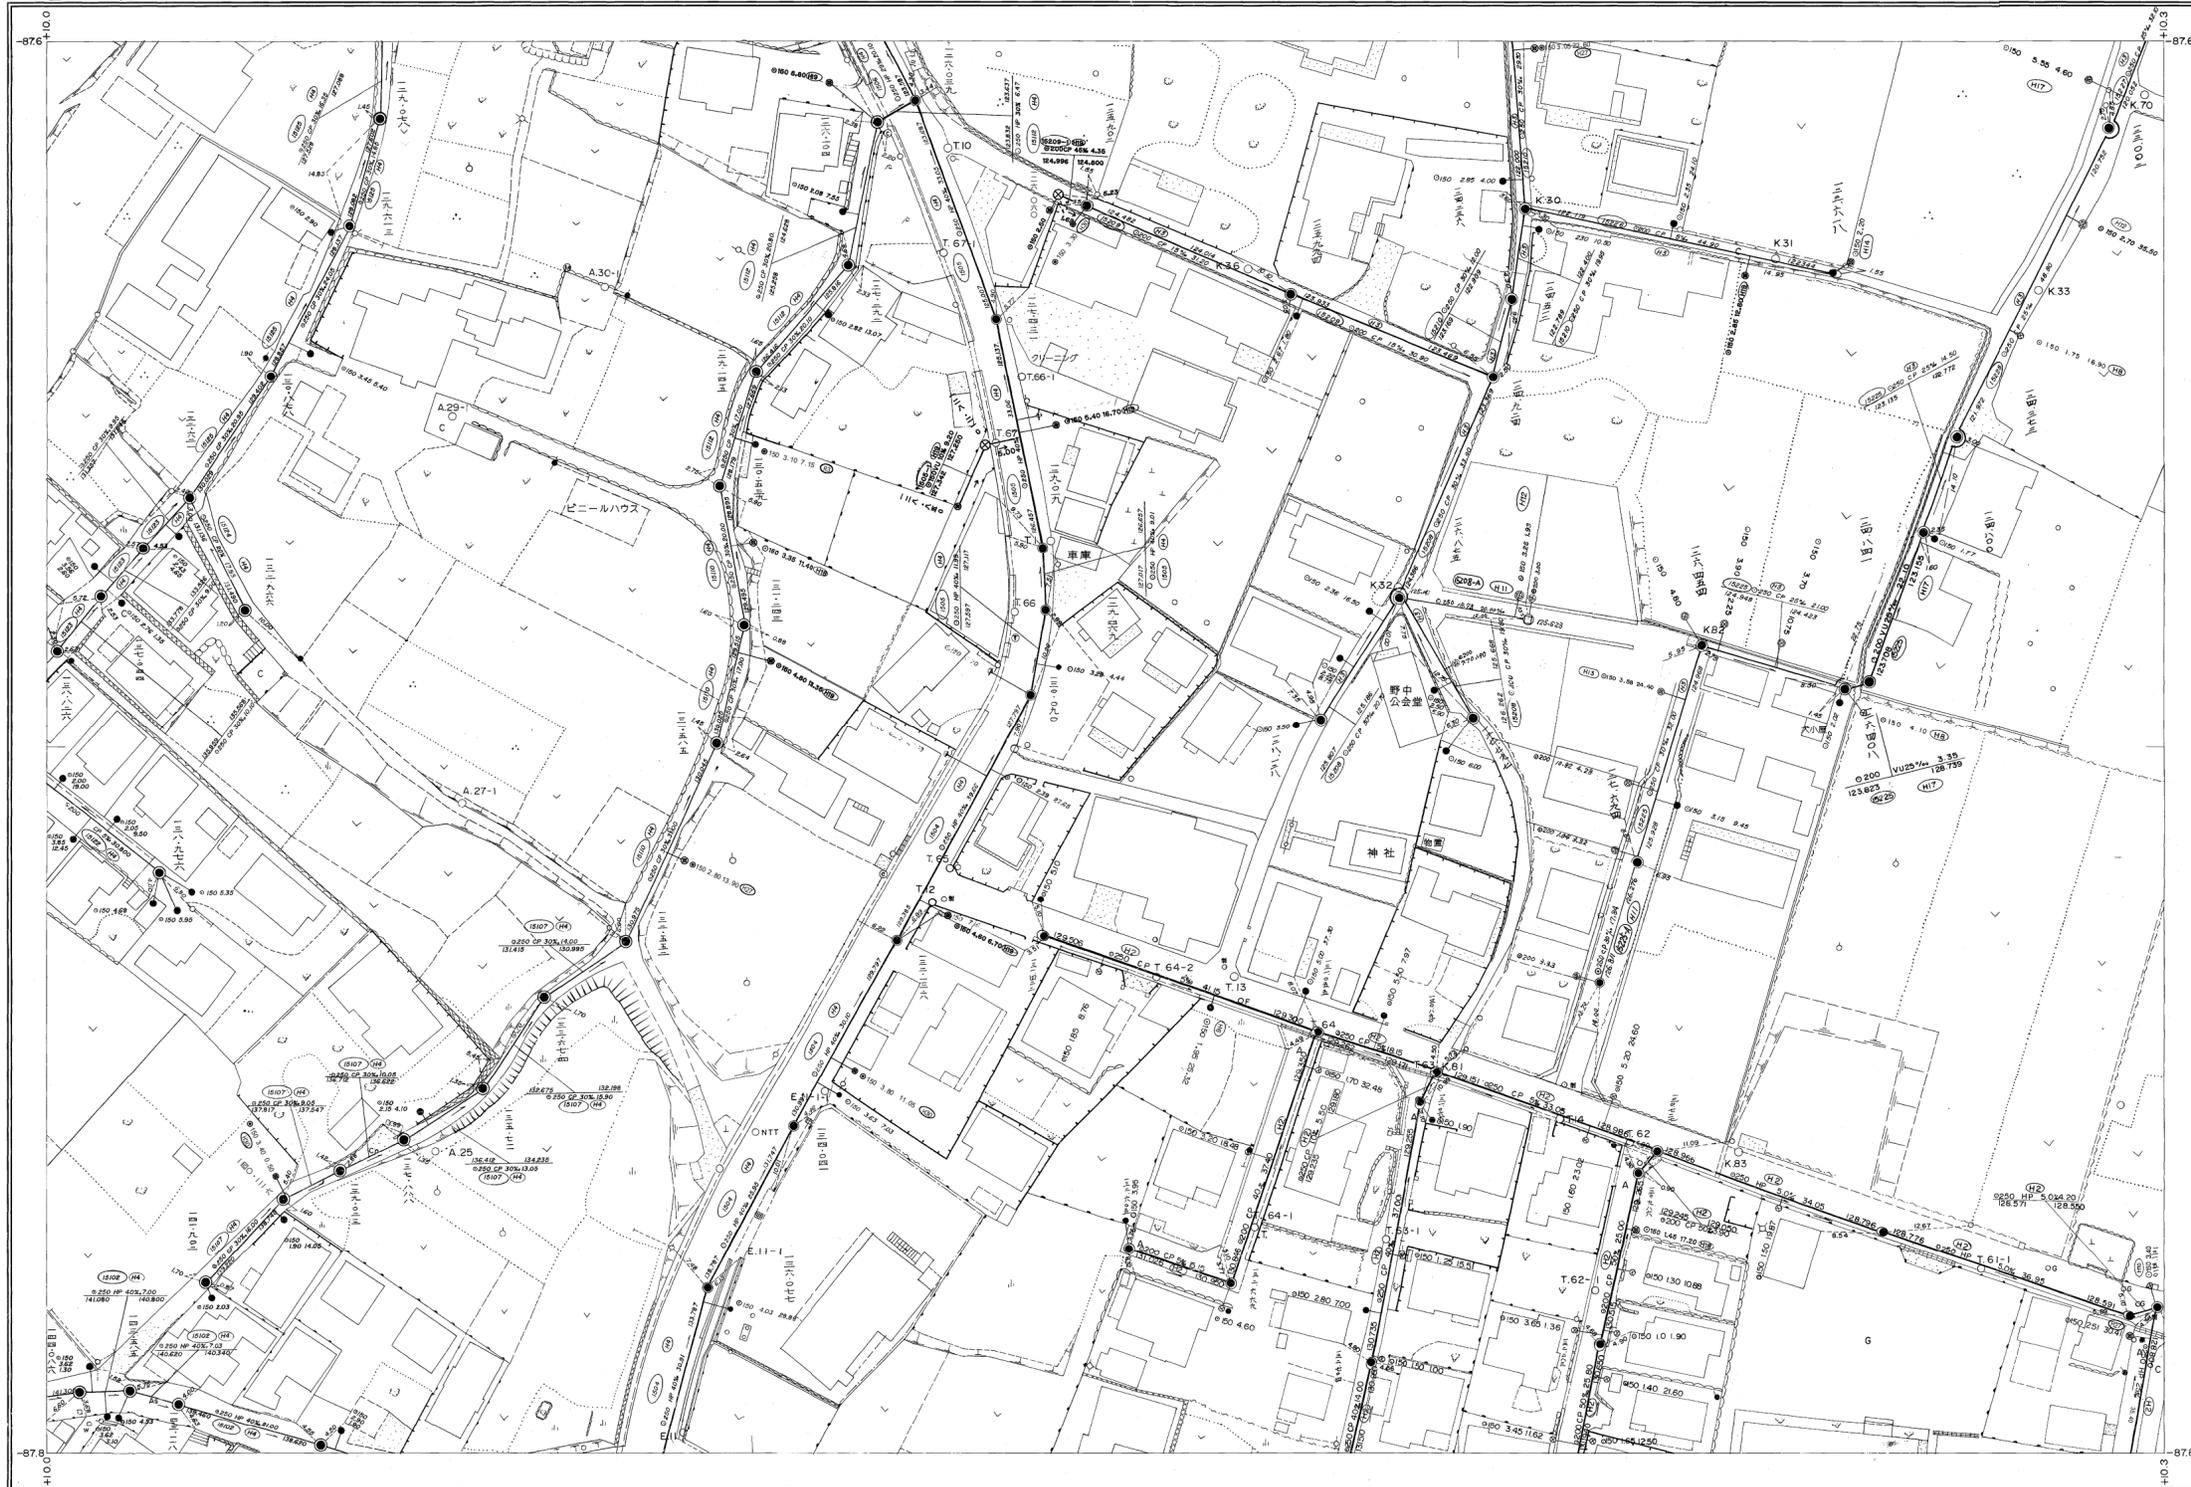

A'-3	A'-4	A'-5
B'-3	B'-4	B'-5
C'-3	C'-4	C'-5

行政区画
静岡県
富士宮市



富士宮市

1:500



B'-4