



# 富士宮市現況平面図（下水道台帳図）

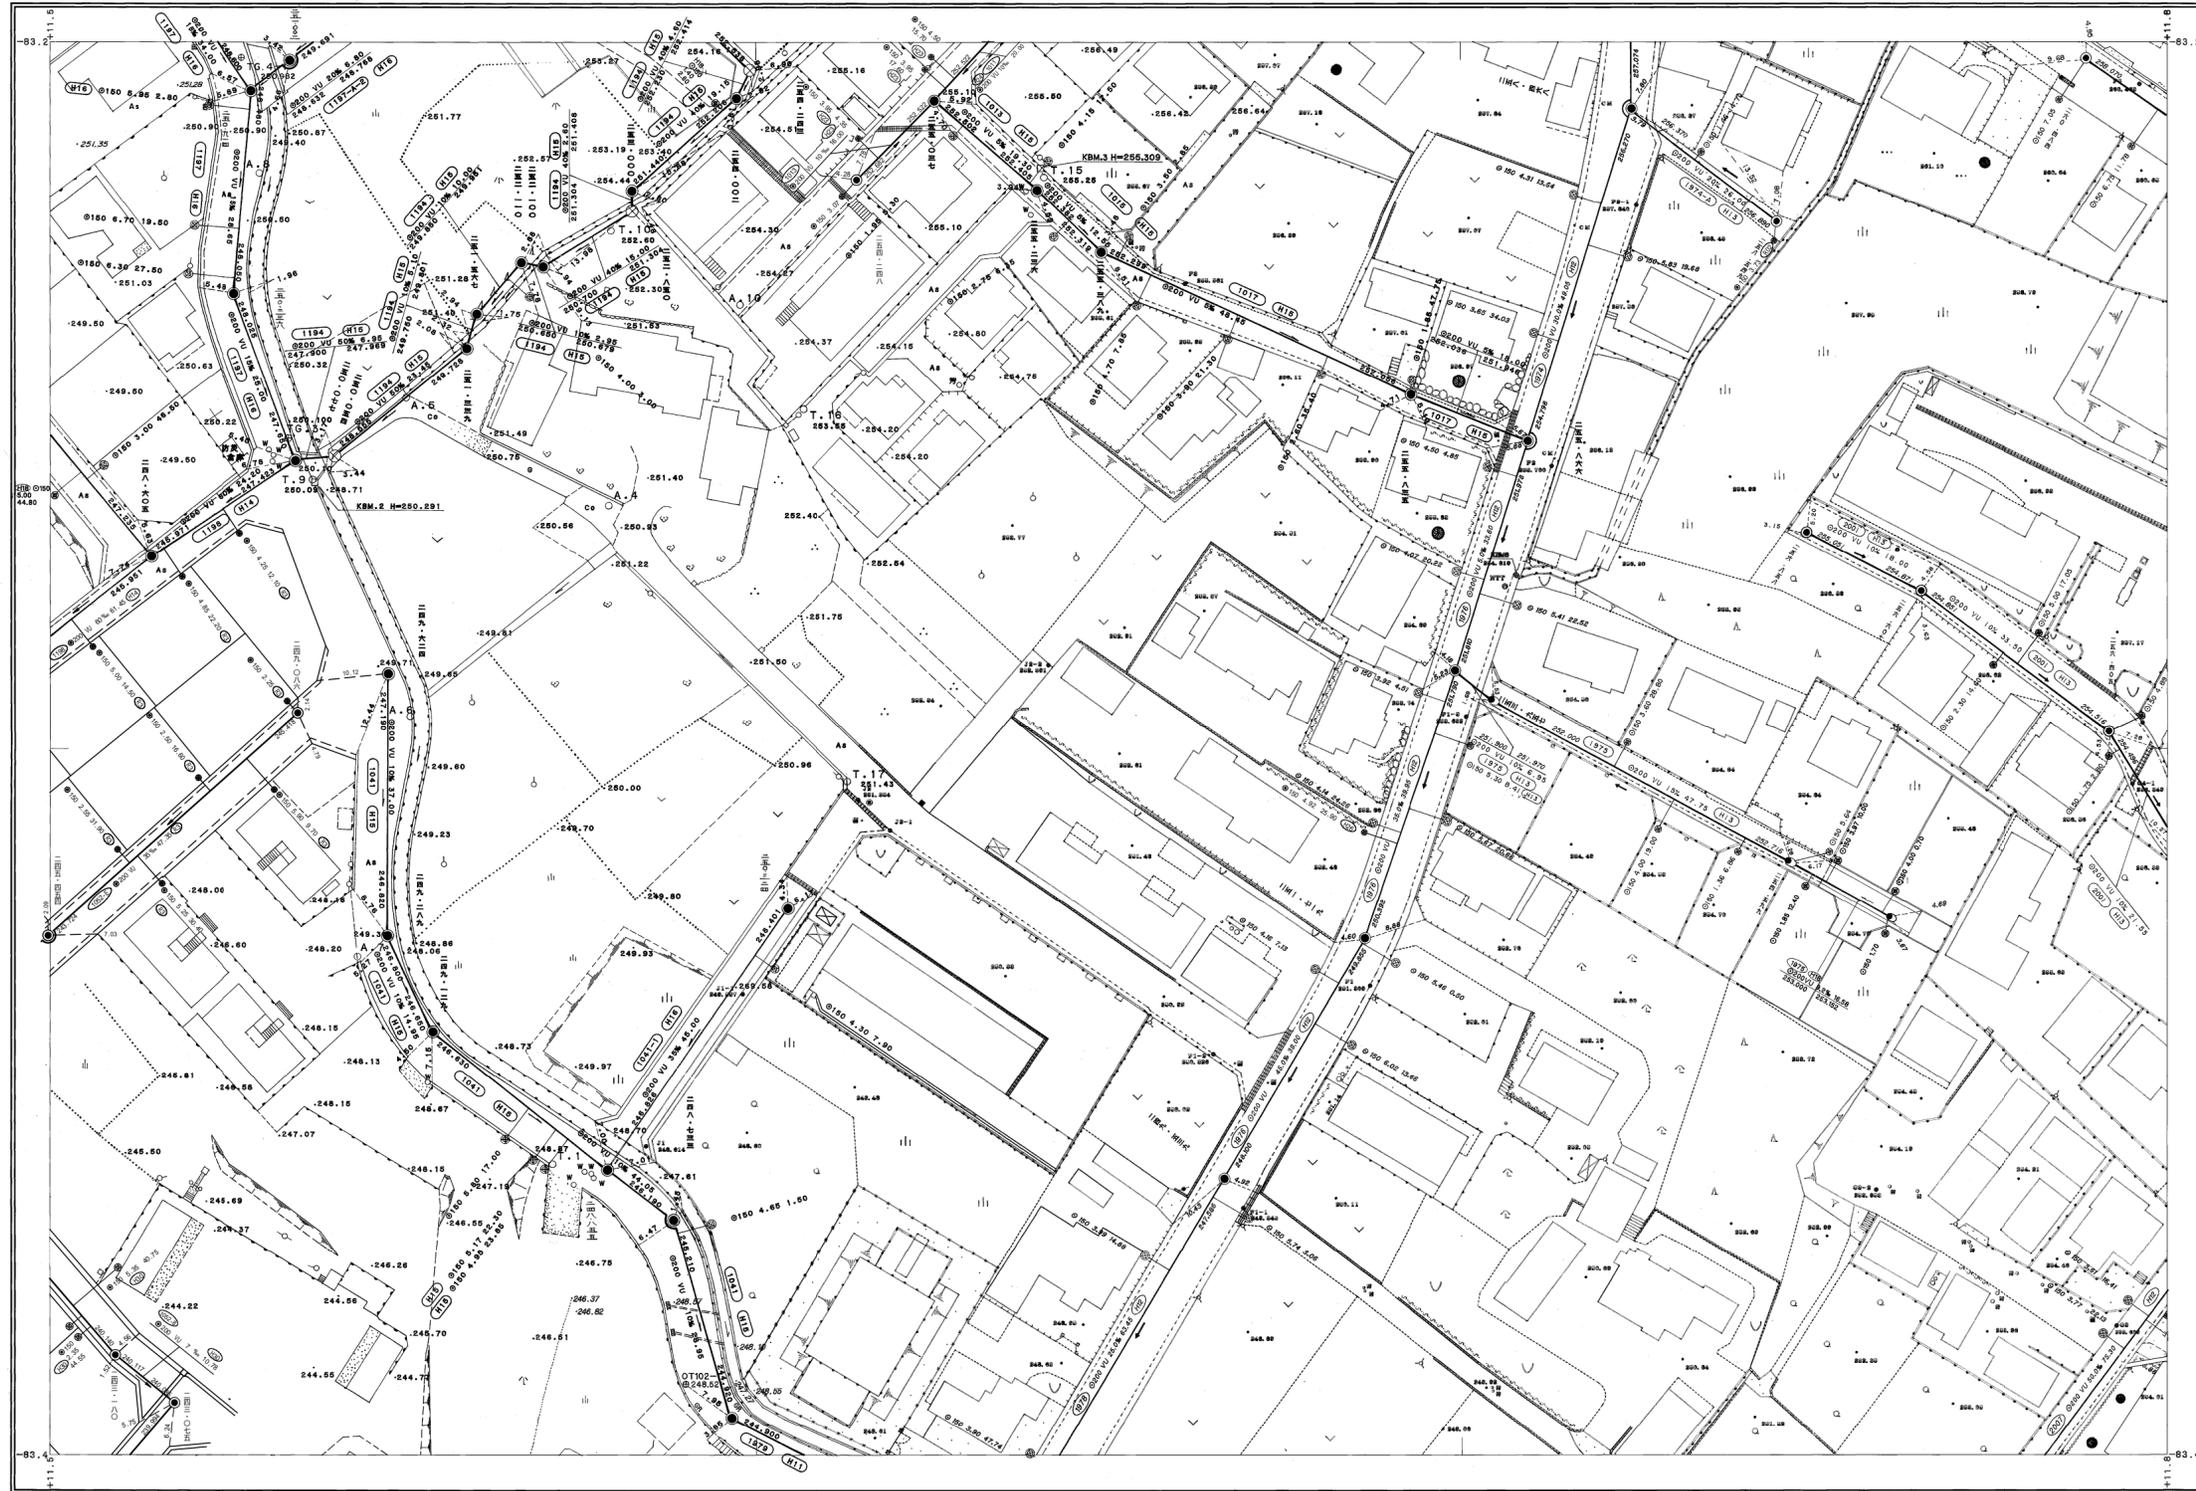

V-8	V-9	V-10
U-8	U-9	U-10
T-8	T-9	T-10

行政区画

静岡県  
富士宮市

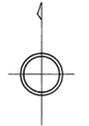

富士宮市

1:500

