


富士宮市現況平面図 (下水道台帳図)

0-2


1:500

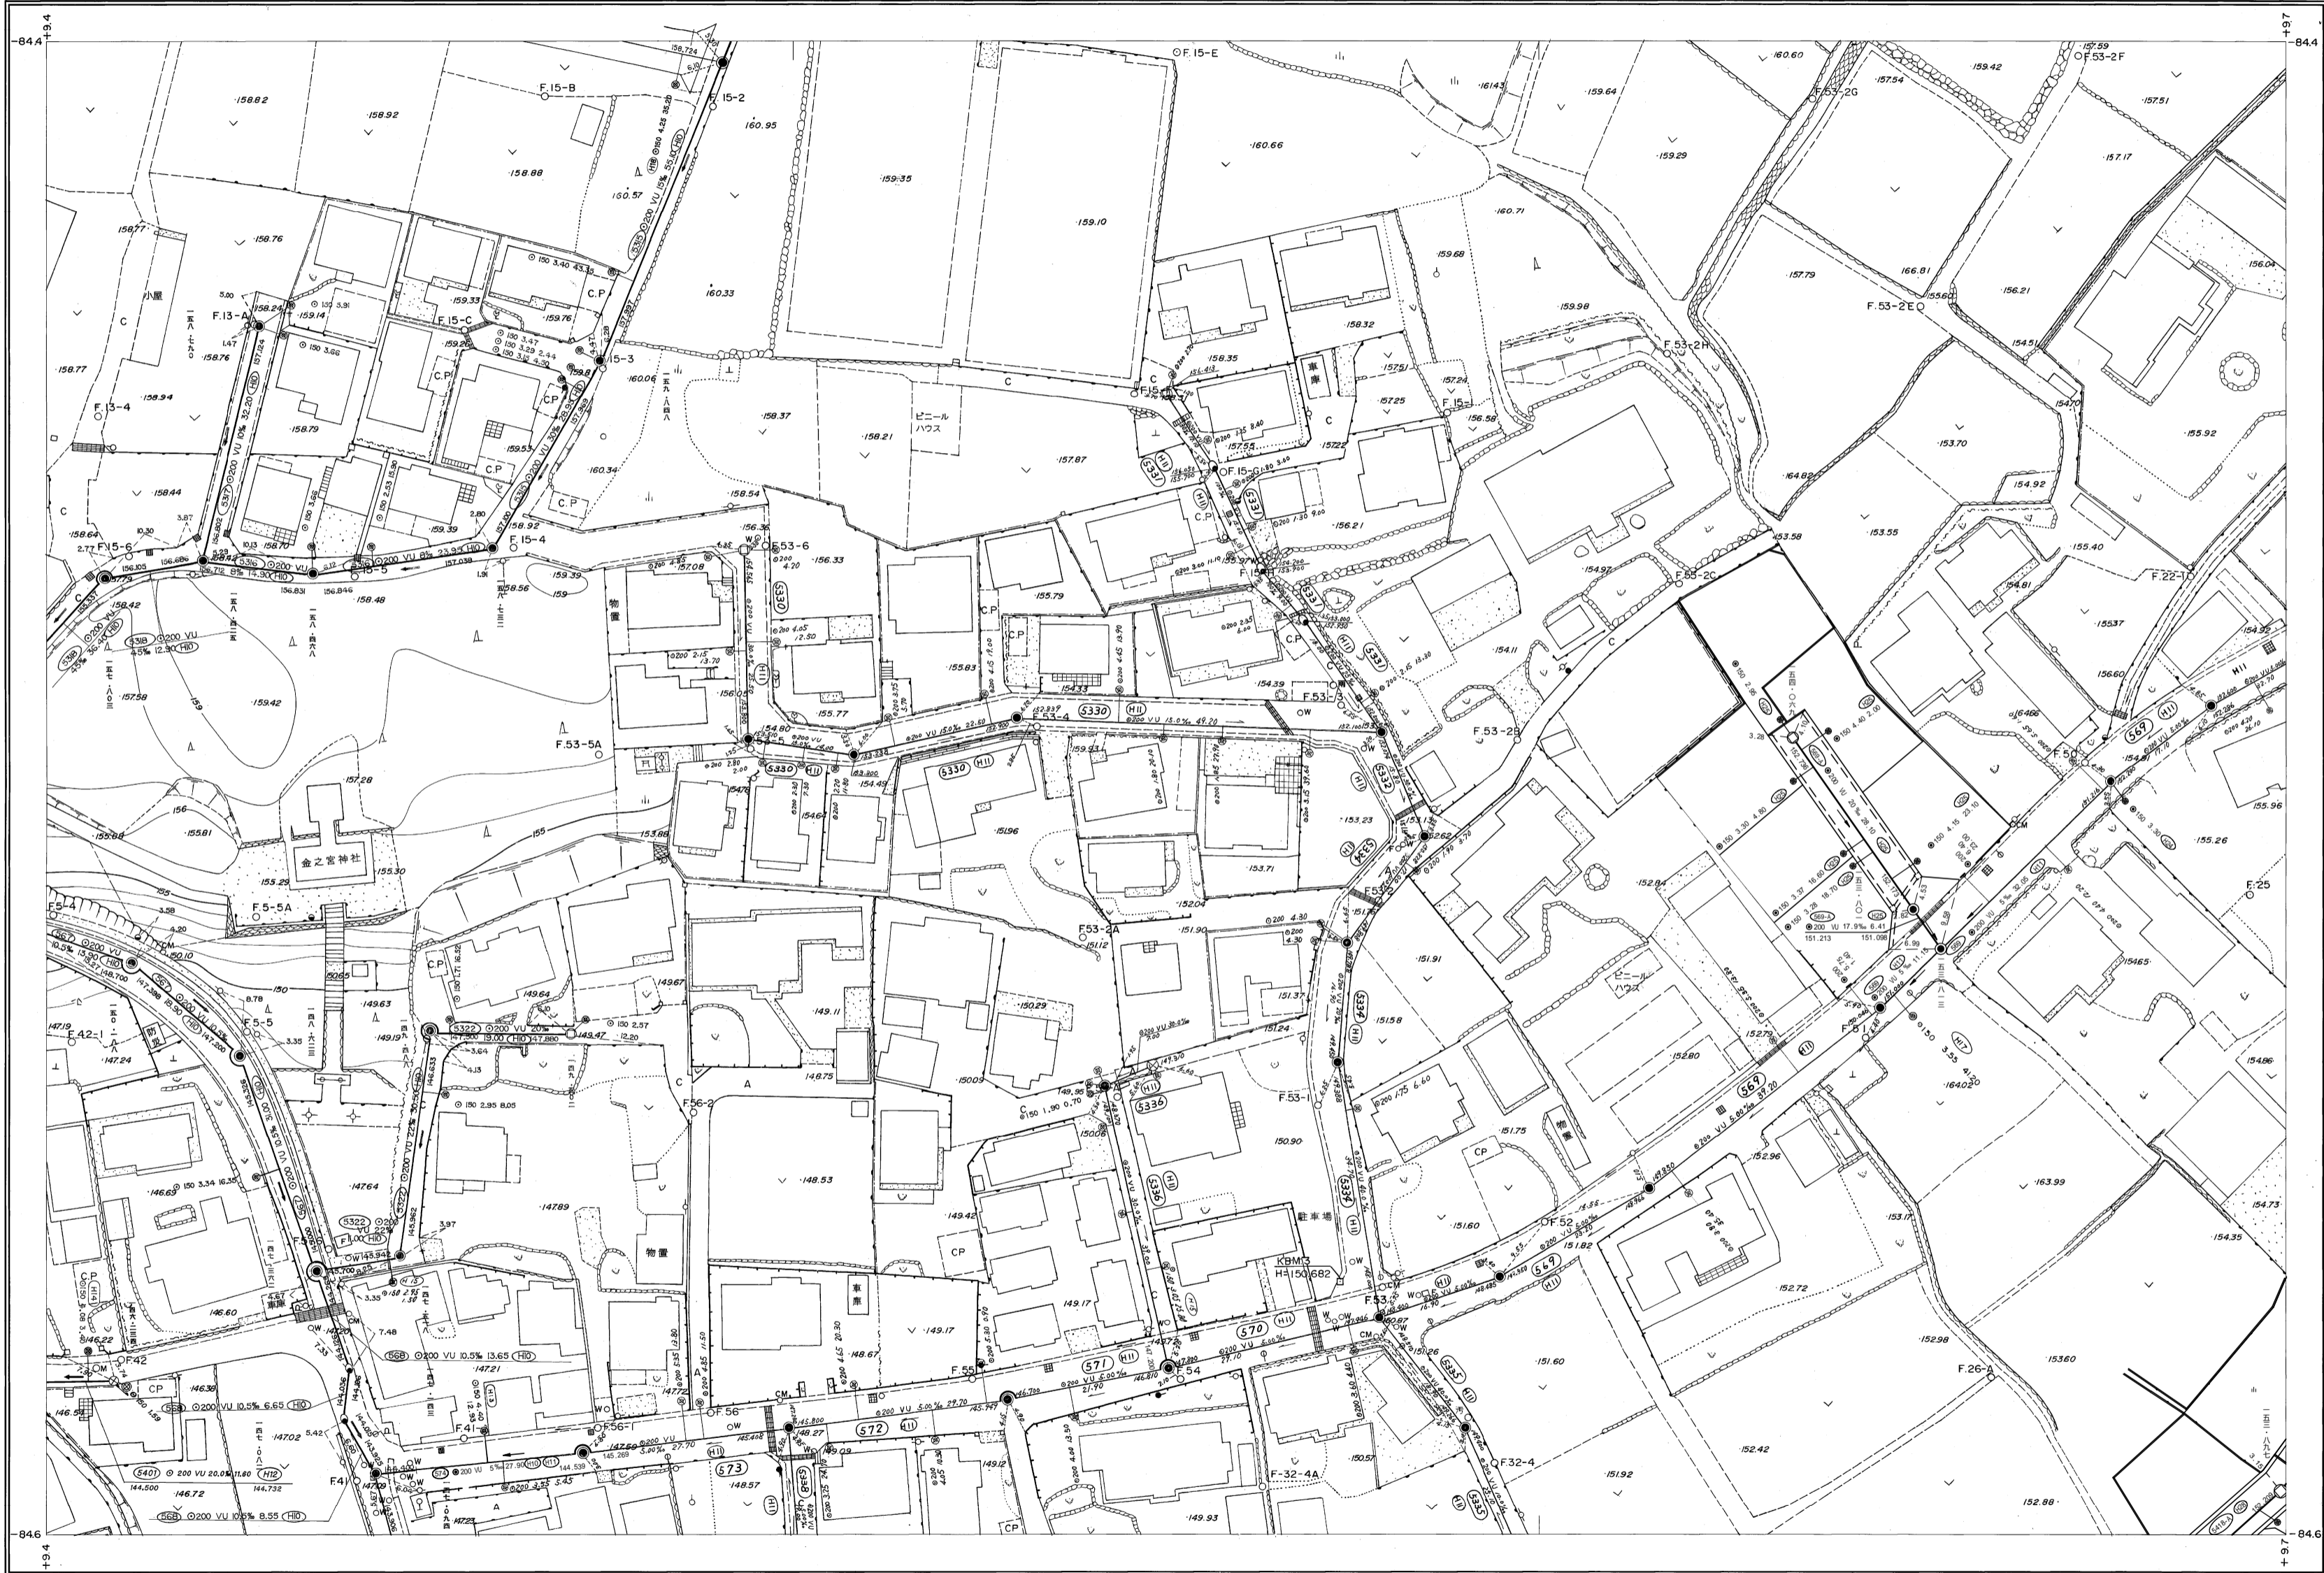

P-1	P-2	P-3
O-1	O-2	O-3
N-1	N-2	N-3

行政区画

静岡県
富士宮市

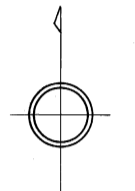

富士宮市

1:500



0-2