


D-12


# 富士宮市現況平面図（下水道台帳図）

1:500

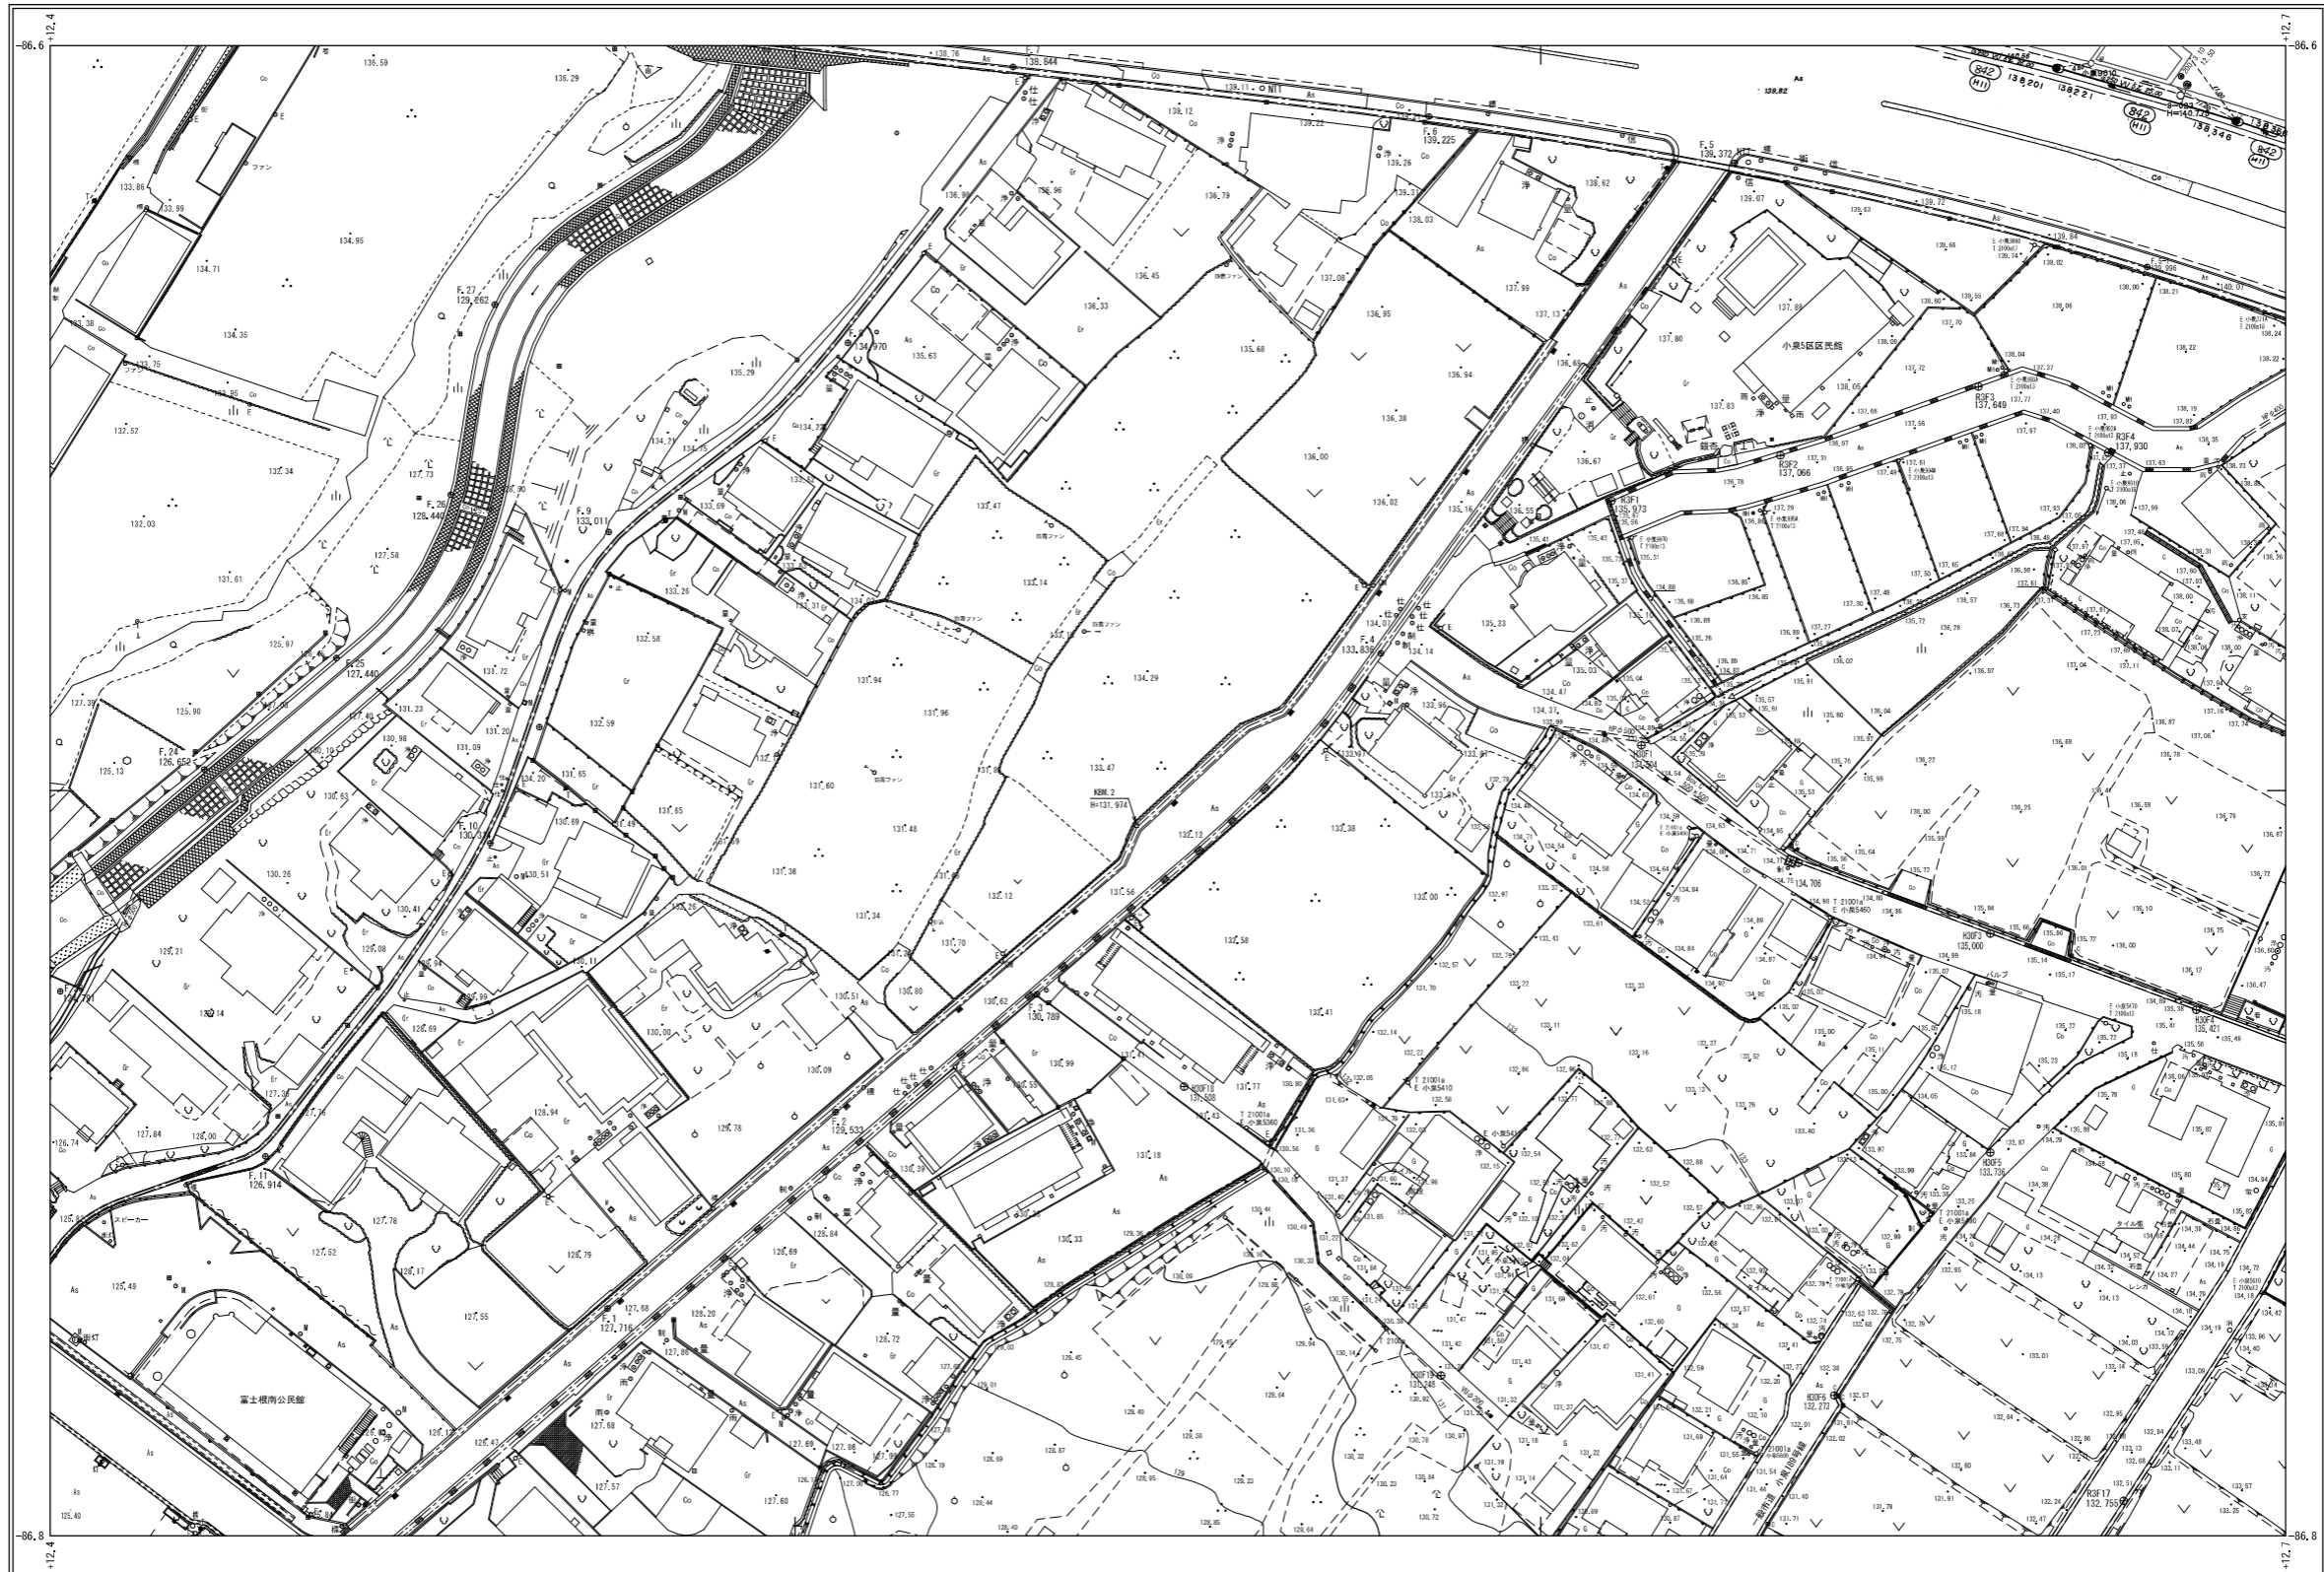

E-11	E-12	E-13
D-11	D-12	D-13
C-11	C-12	C-13

行政区画  
静岡県  
富士宮市

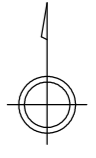

富士宮市

D-12

