


富士宮市現況平面図（下水道台帳図）



J-4

1:500

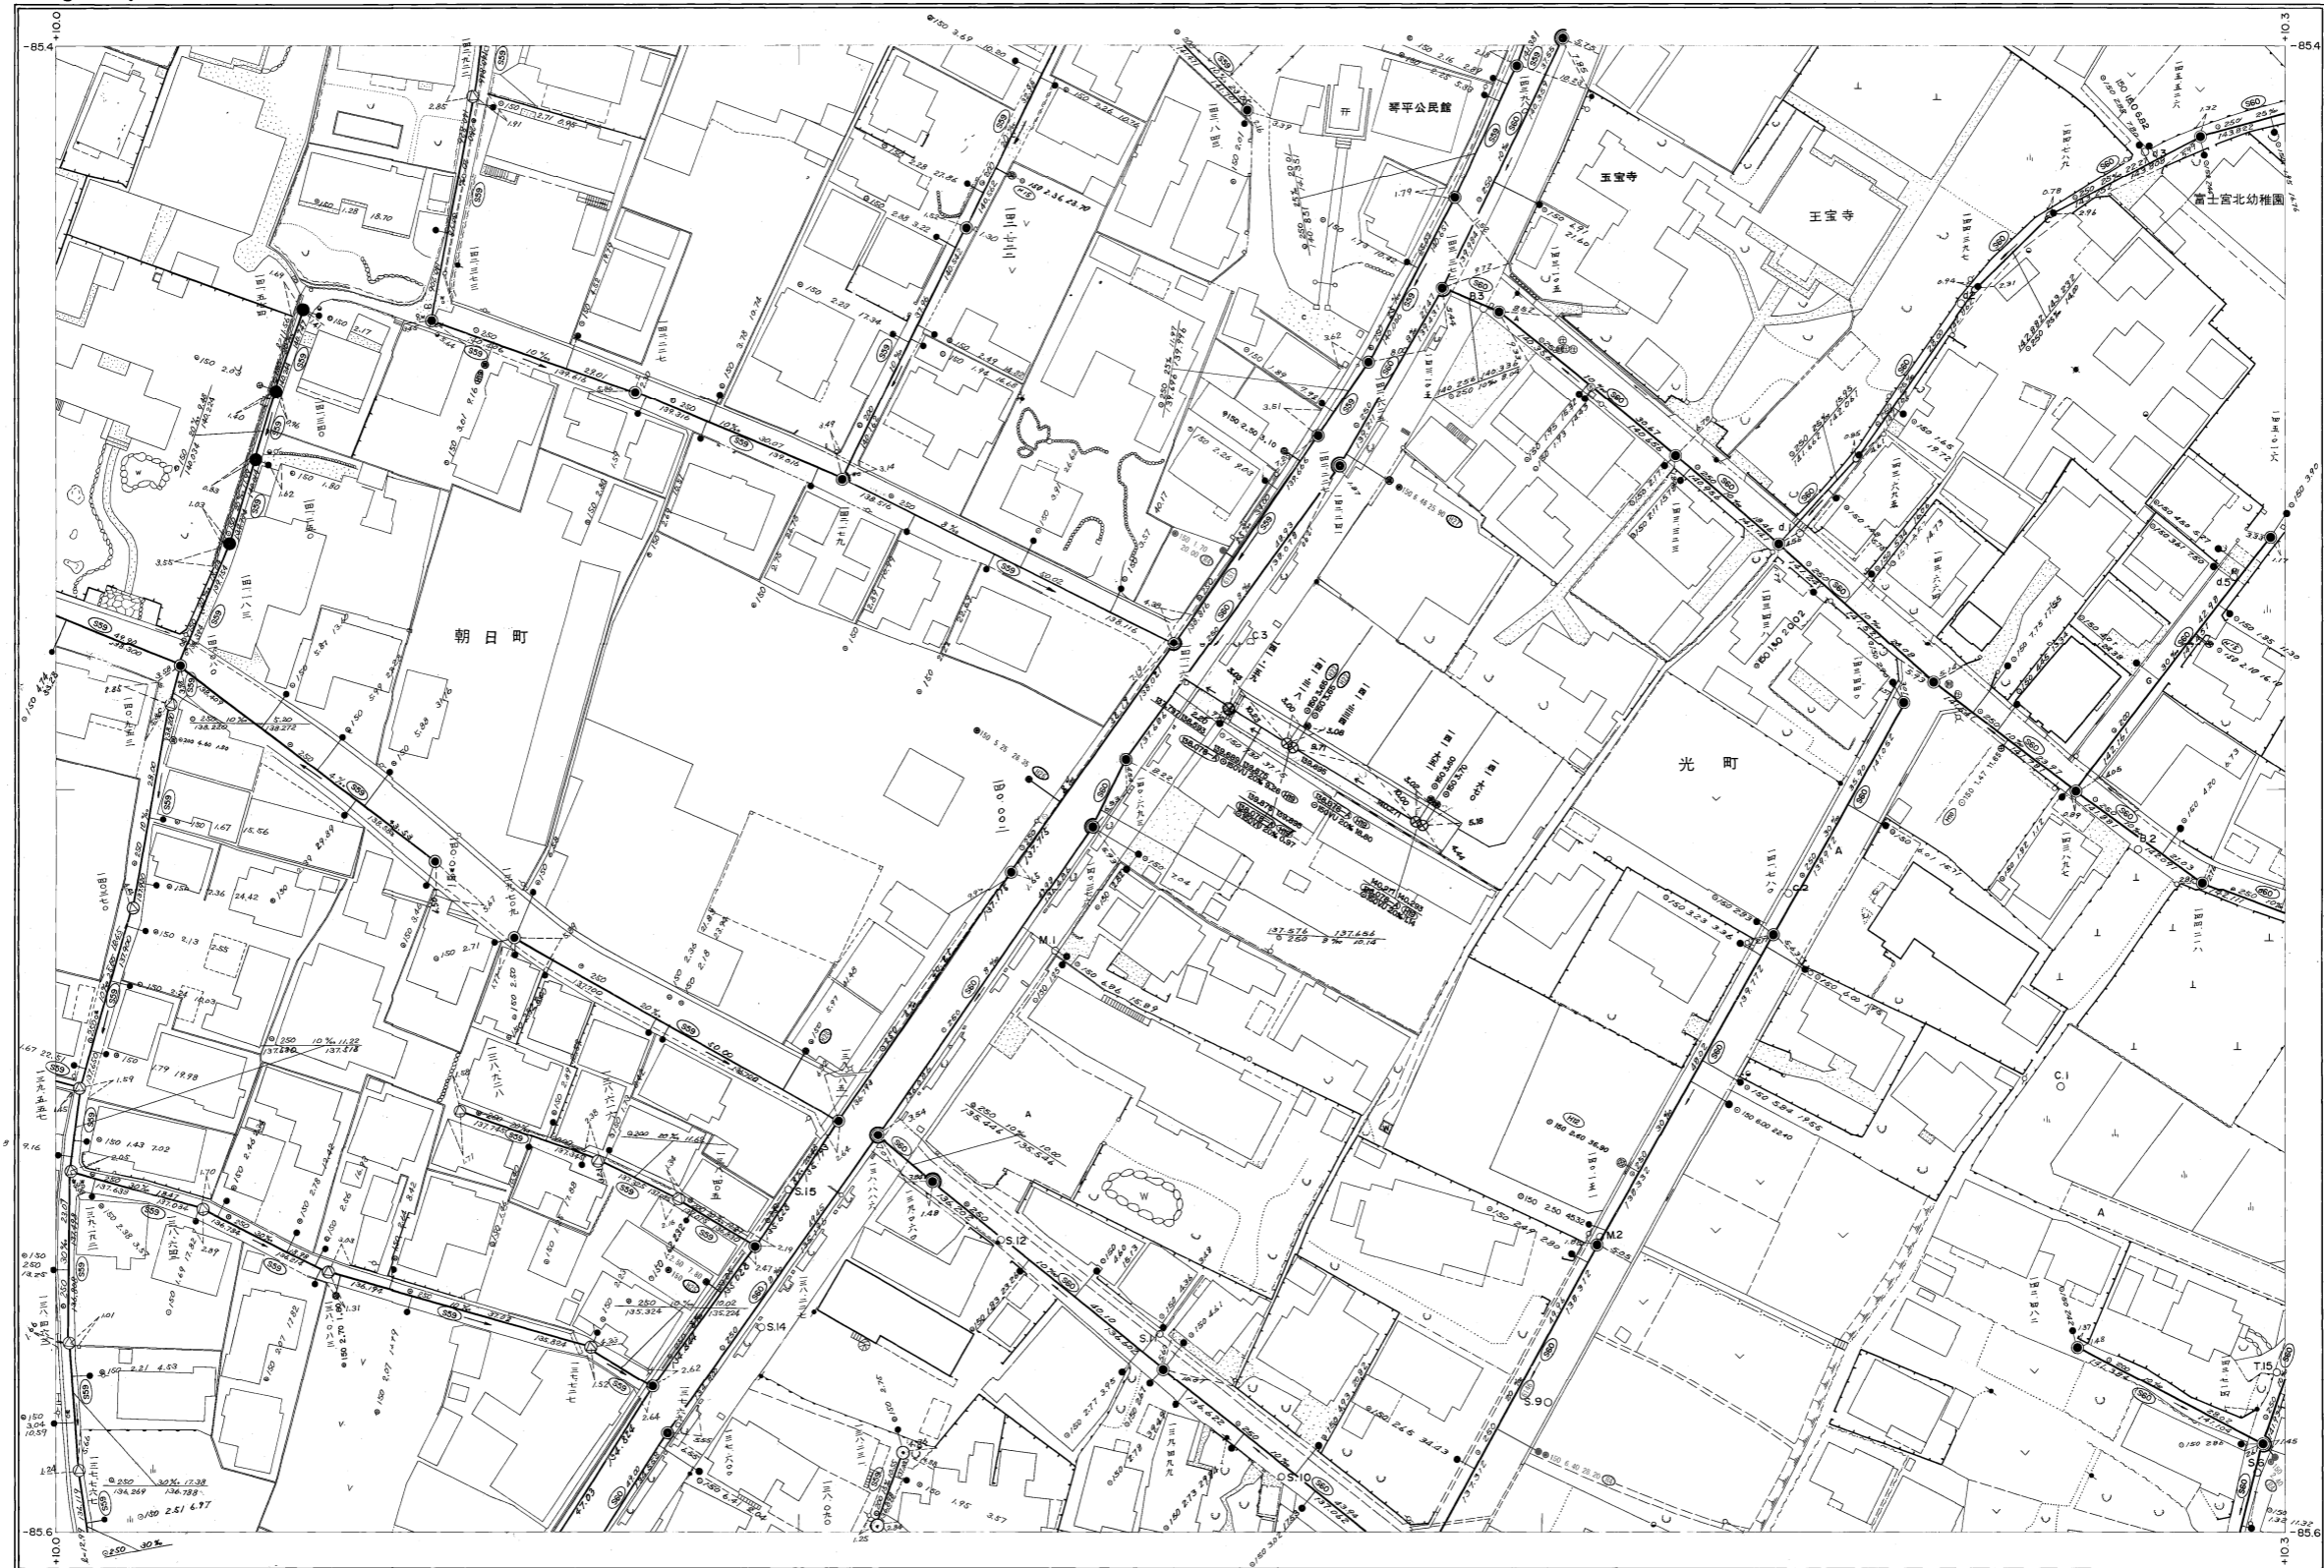

K-3	K-4	K-5
J-3	J-4	J-5
I-3	I-4	I-5

行政区画

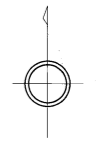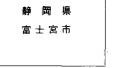

富士宮市

1:500



J-4