


富士宮市現況平面図（下水道台帳図）

G-10


1:500

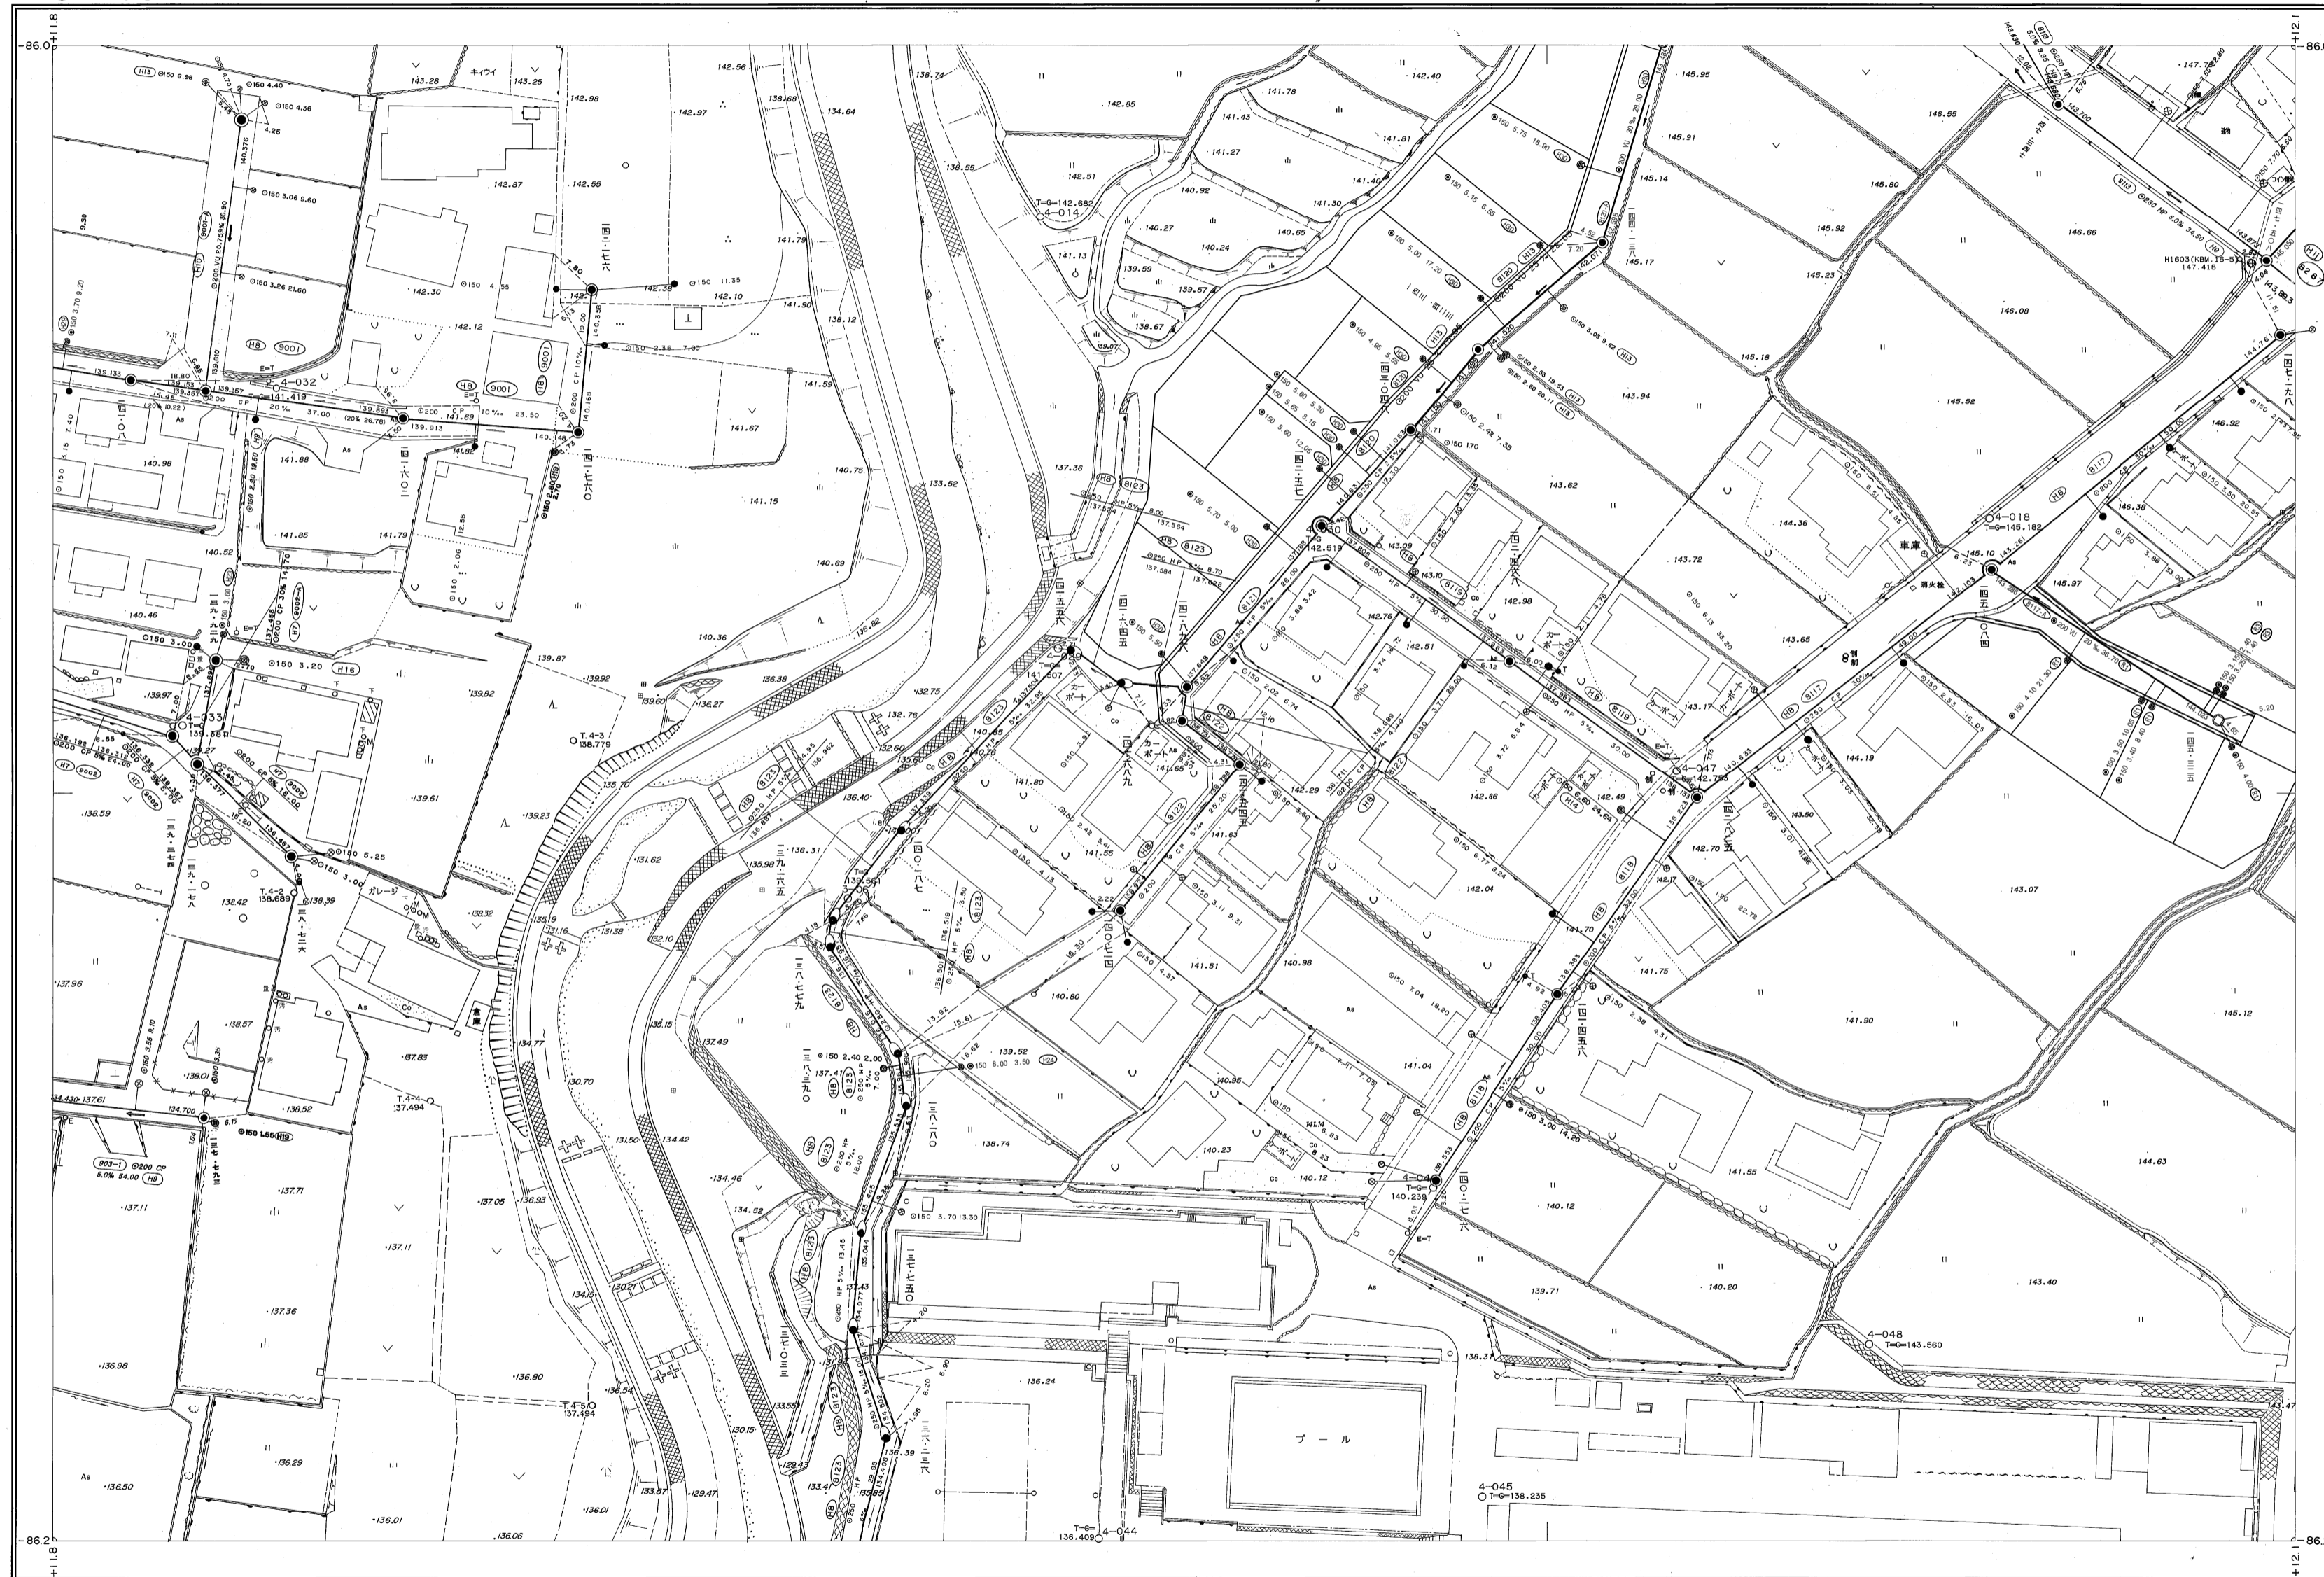

H-9	H-10	H-11
G-9	G-10	G-11
F-9	F-10	F-11


行政区画

静岡県
富士宮市

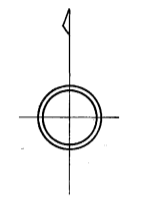

富士宮市

1:500

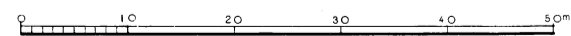

G-10