


# 富士宮市現況平面図（下水道台帳図）

E' - 10


1 : 500

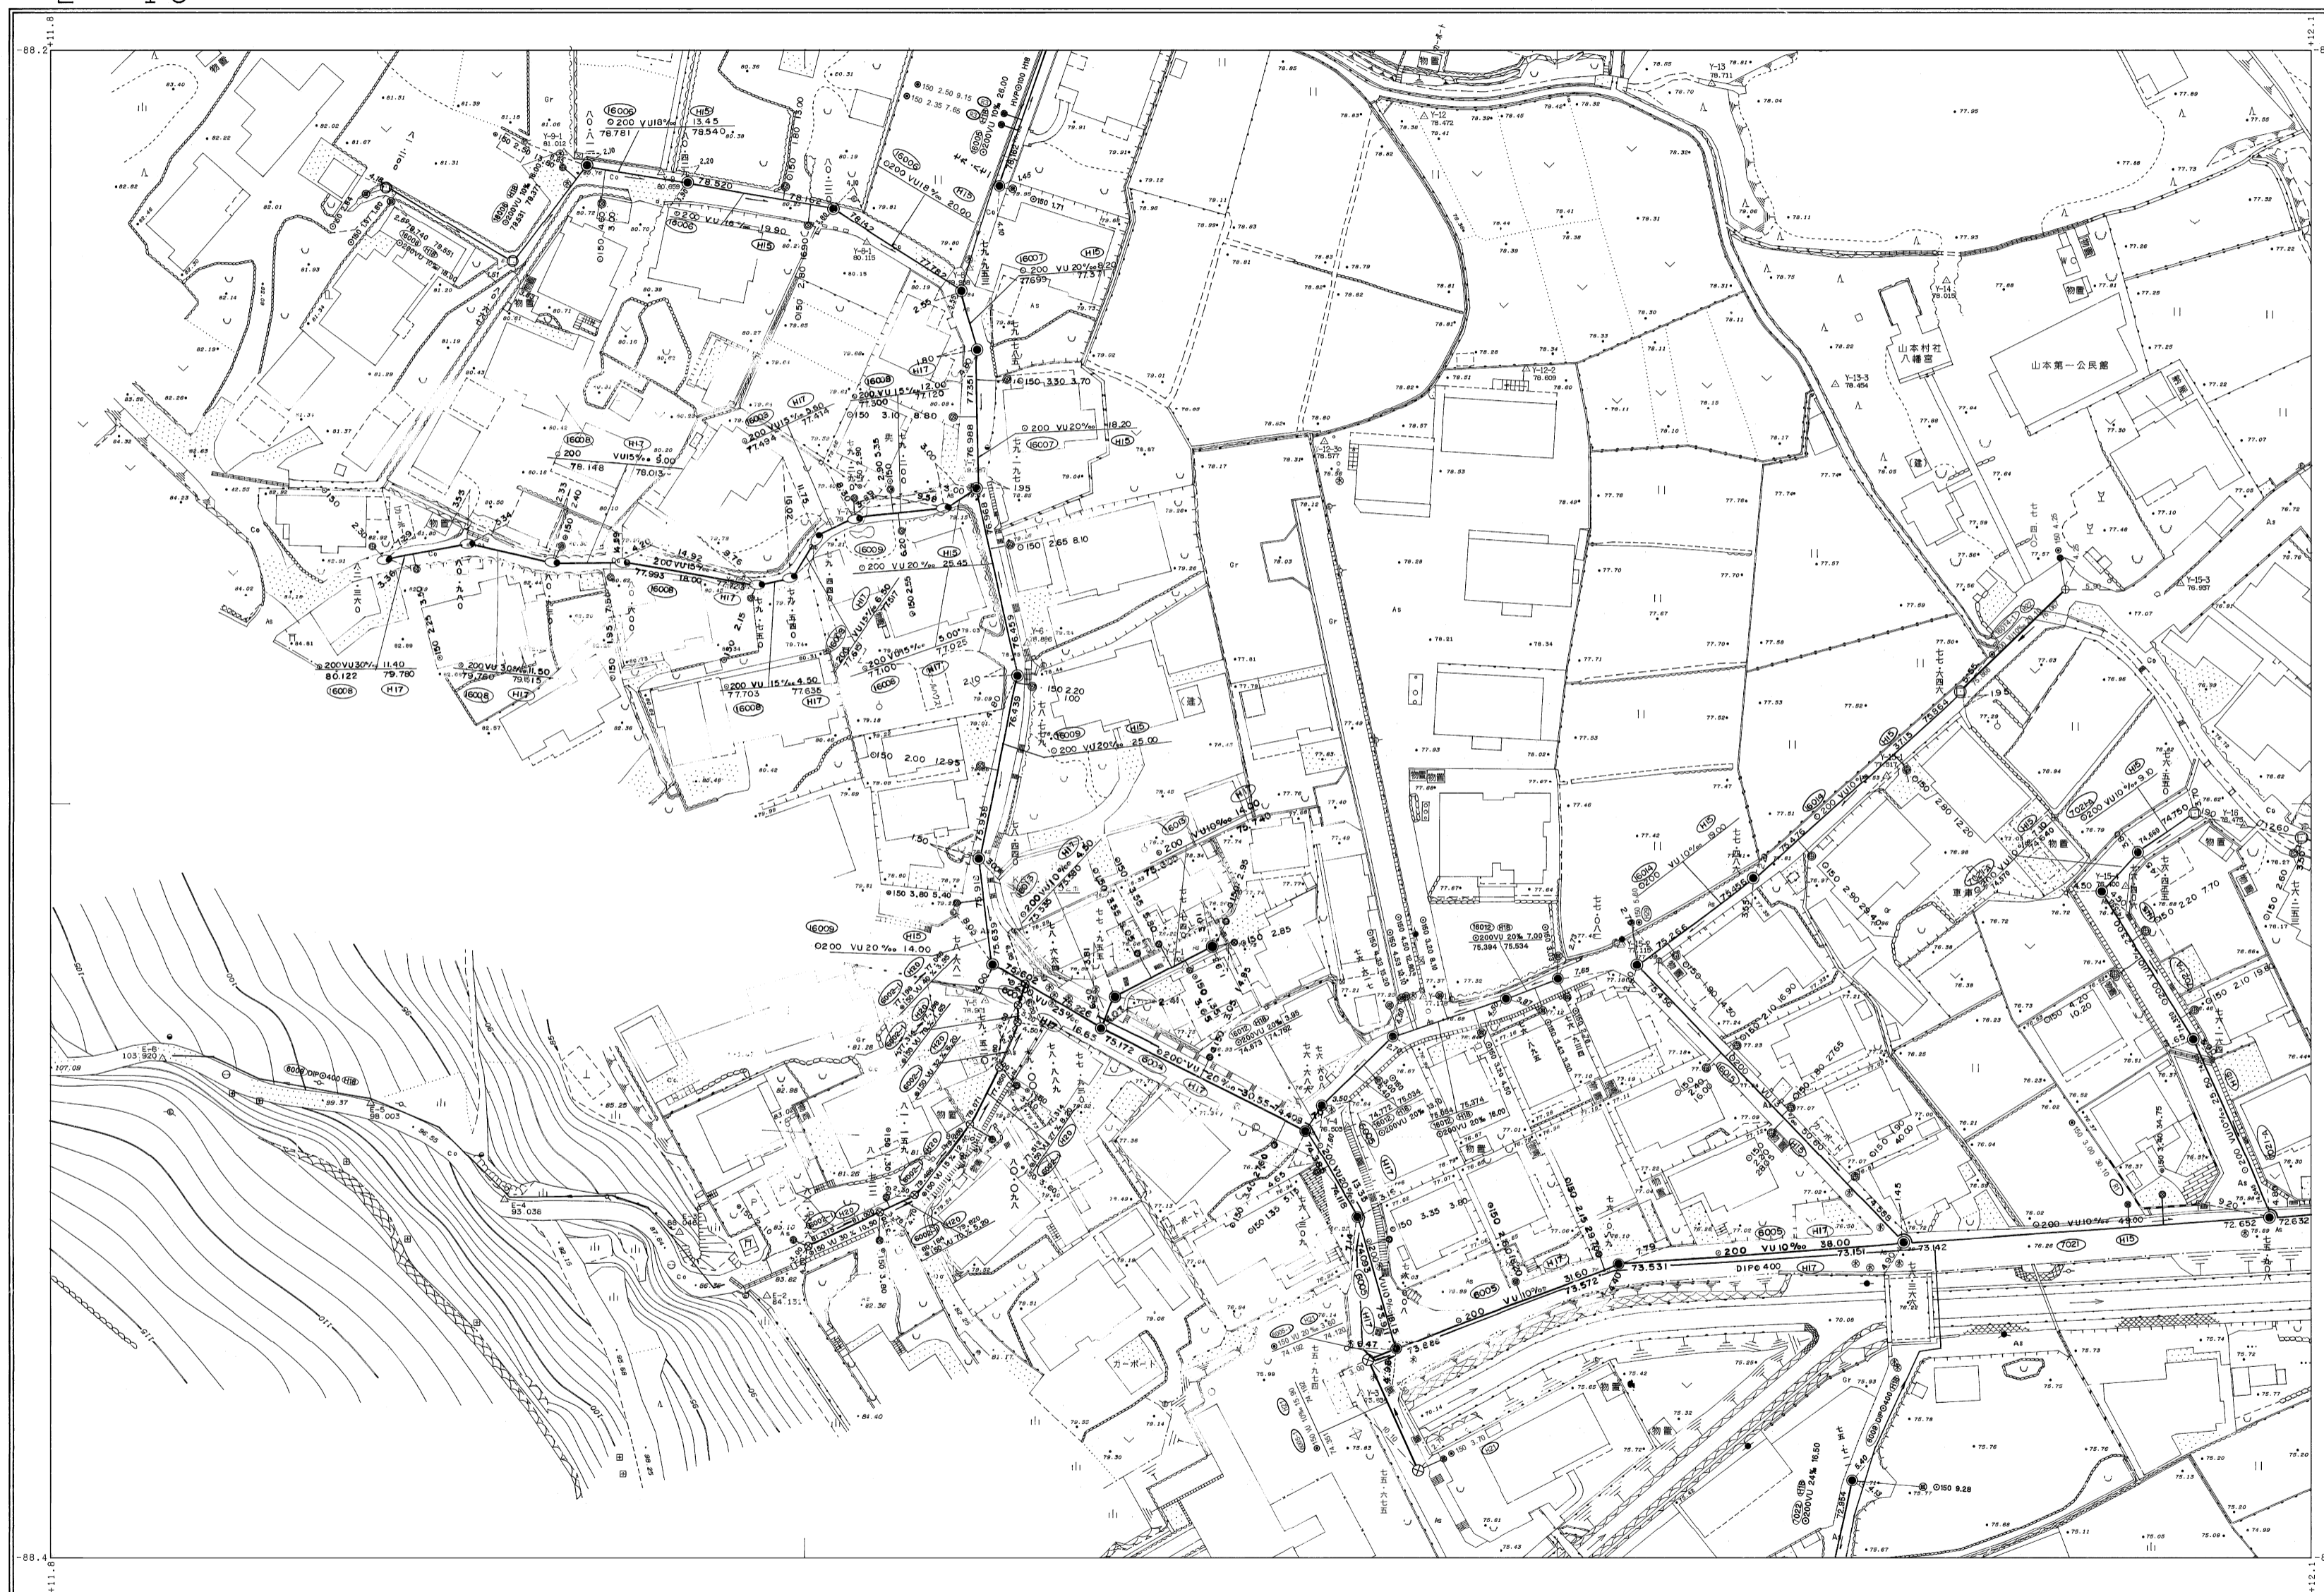


	D'-10	D'-11
E'-9	E'-10	E'-11
	F'-10	F'-11

行政区画

静岡県  
富士宮市

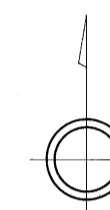

富士宮市

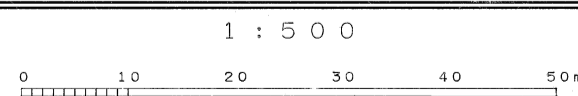

E' - 10