


富士宮市現況平面図 (下水道台帳)


G' - 11

1 : 500

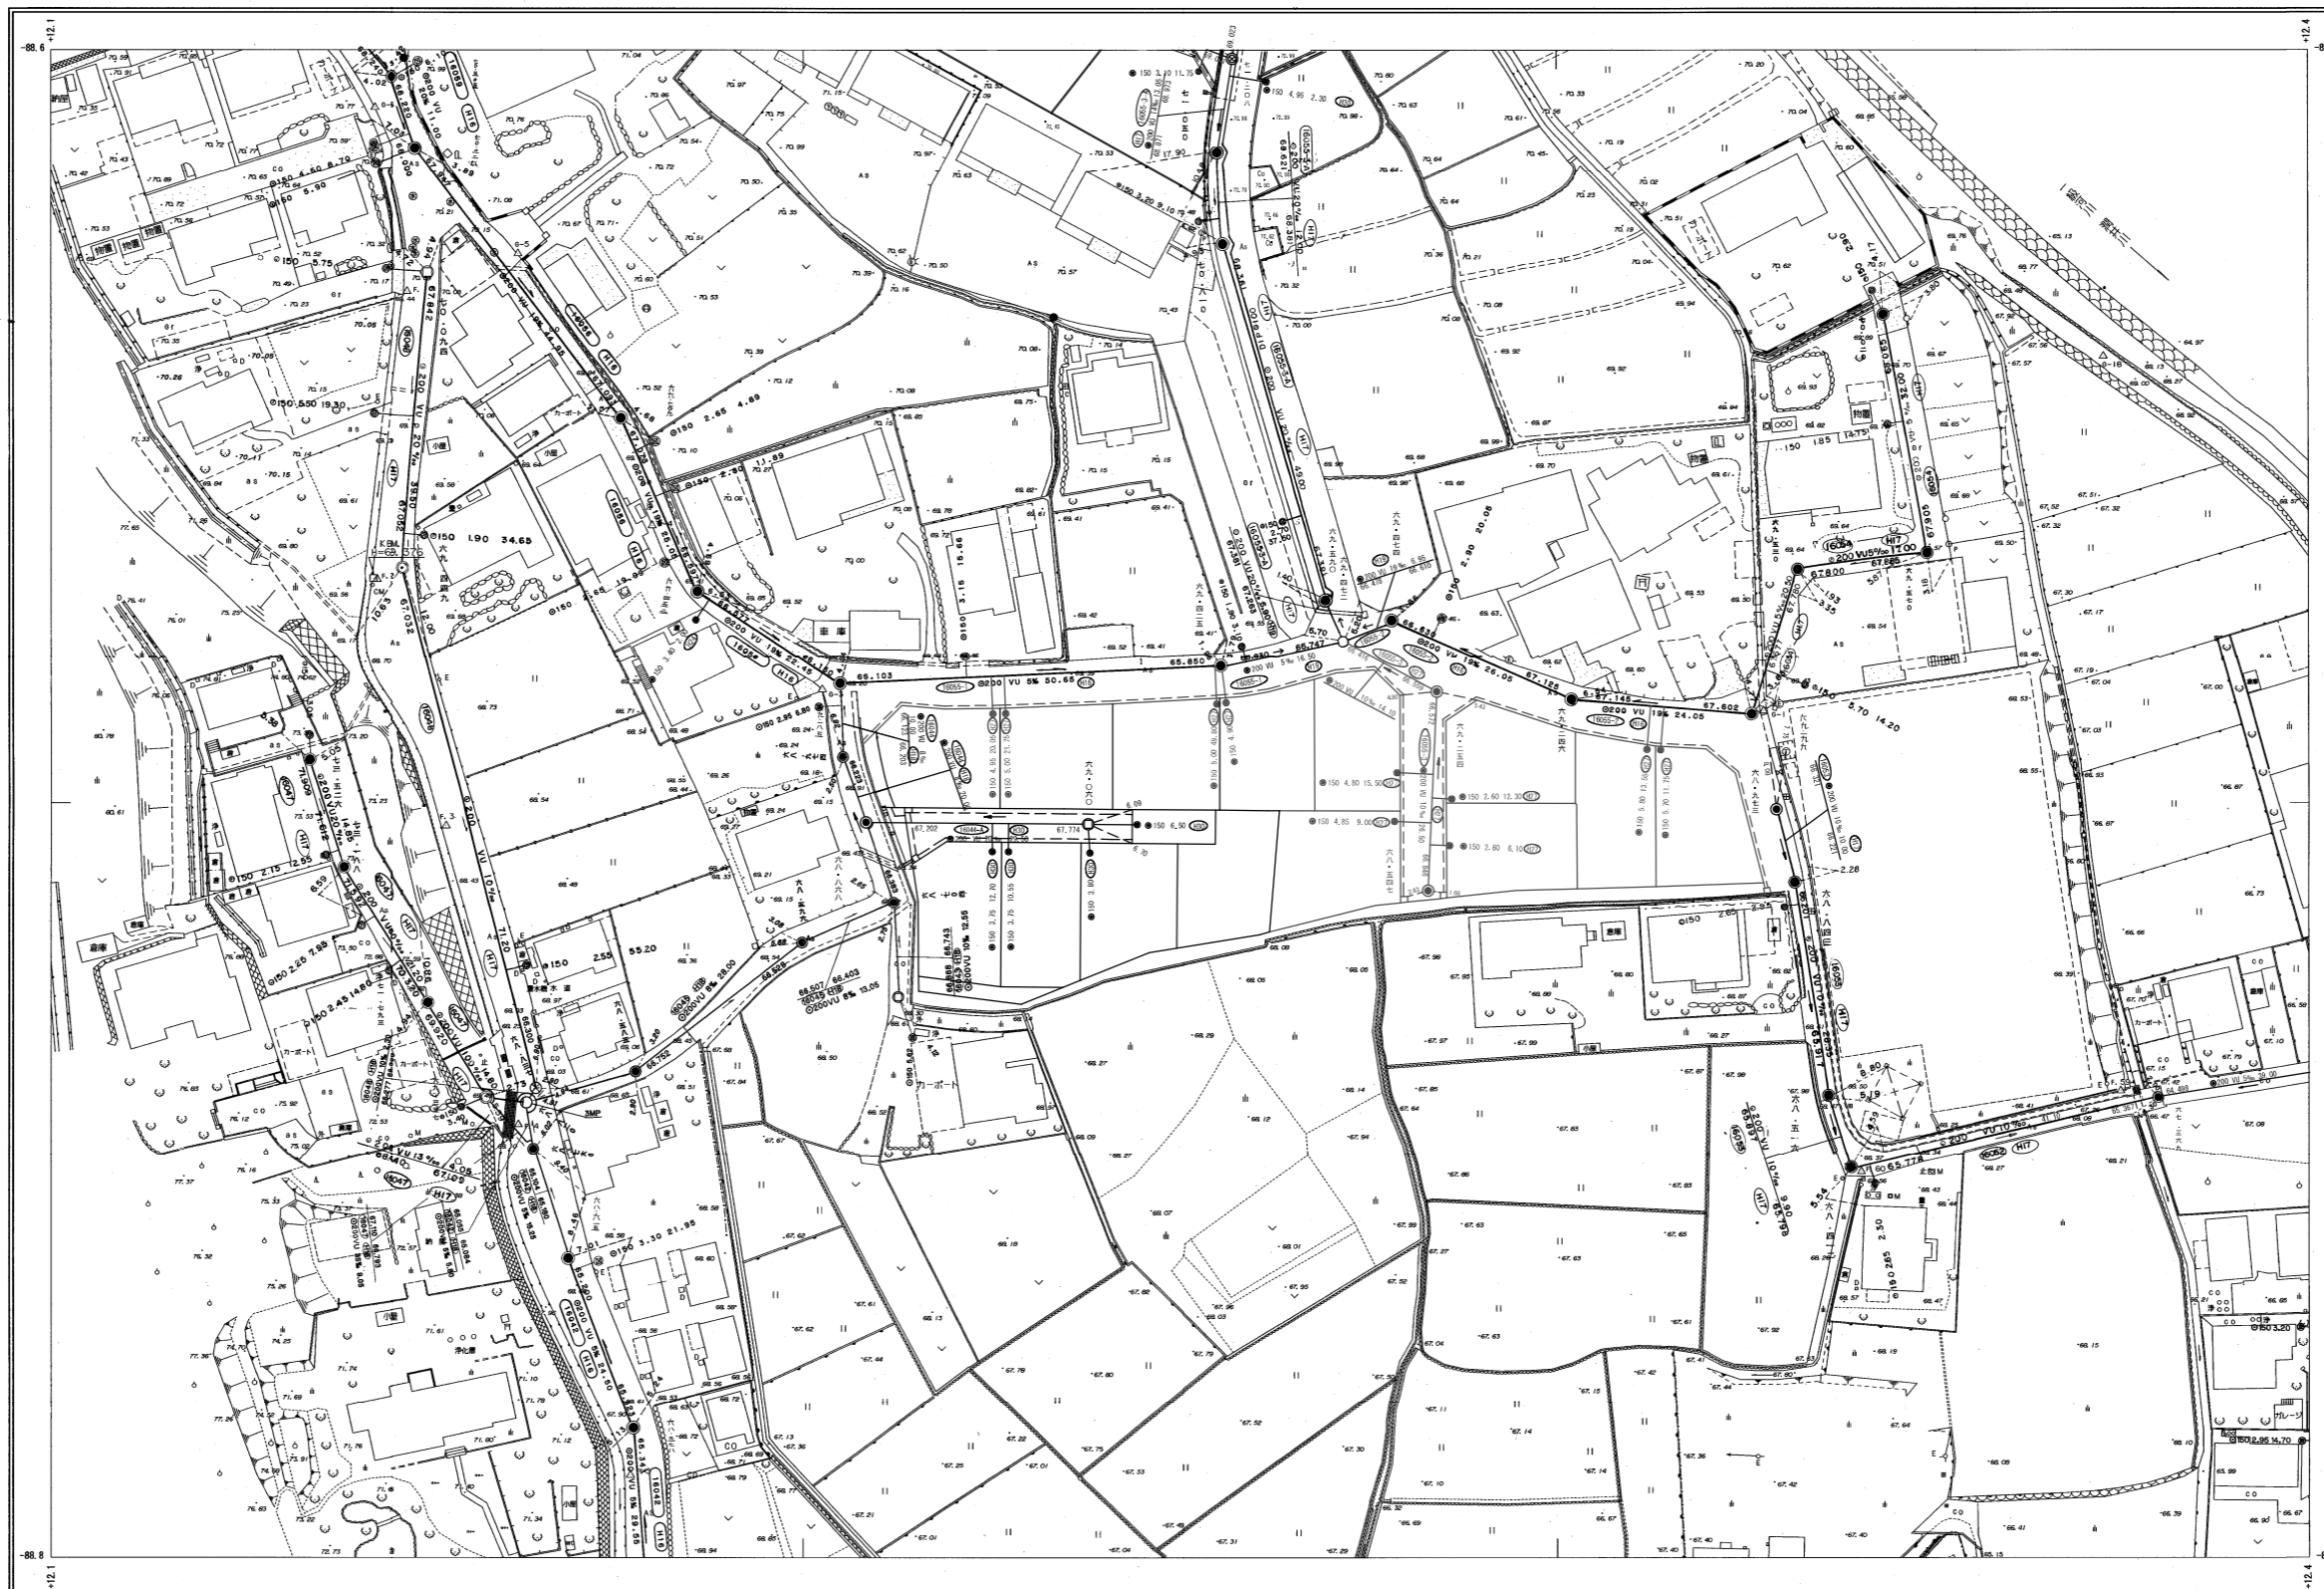


F-10	F-11	F-12
G'-10	G'-11	G'-12
	H'-11	H'-12

行政区画
静岡県
富士宮市

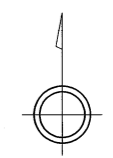

富士宮市

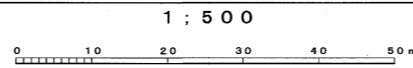

G' - 11