


# 富士宮市現況平面図（下水道台帳図）



D-1

1:500

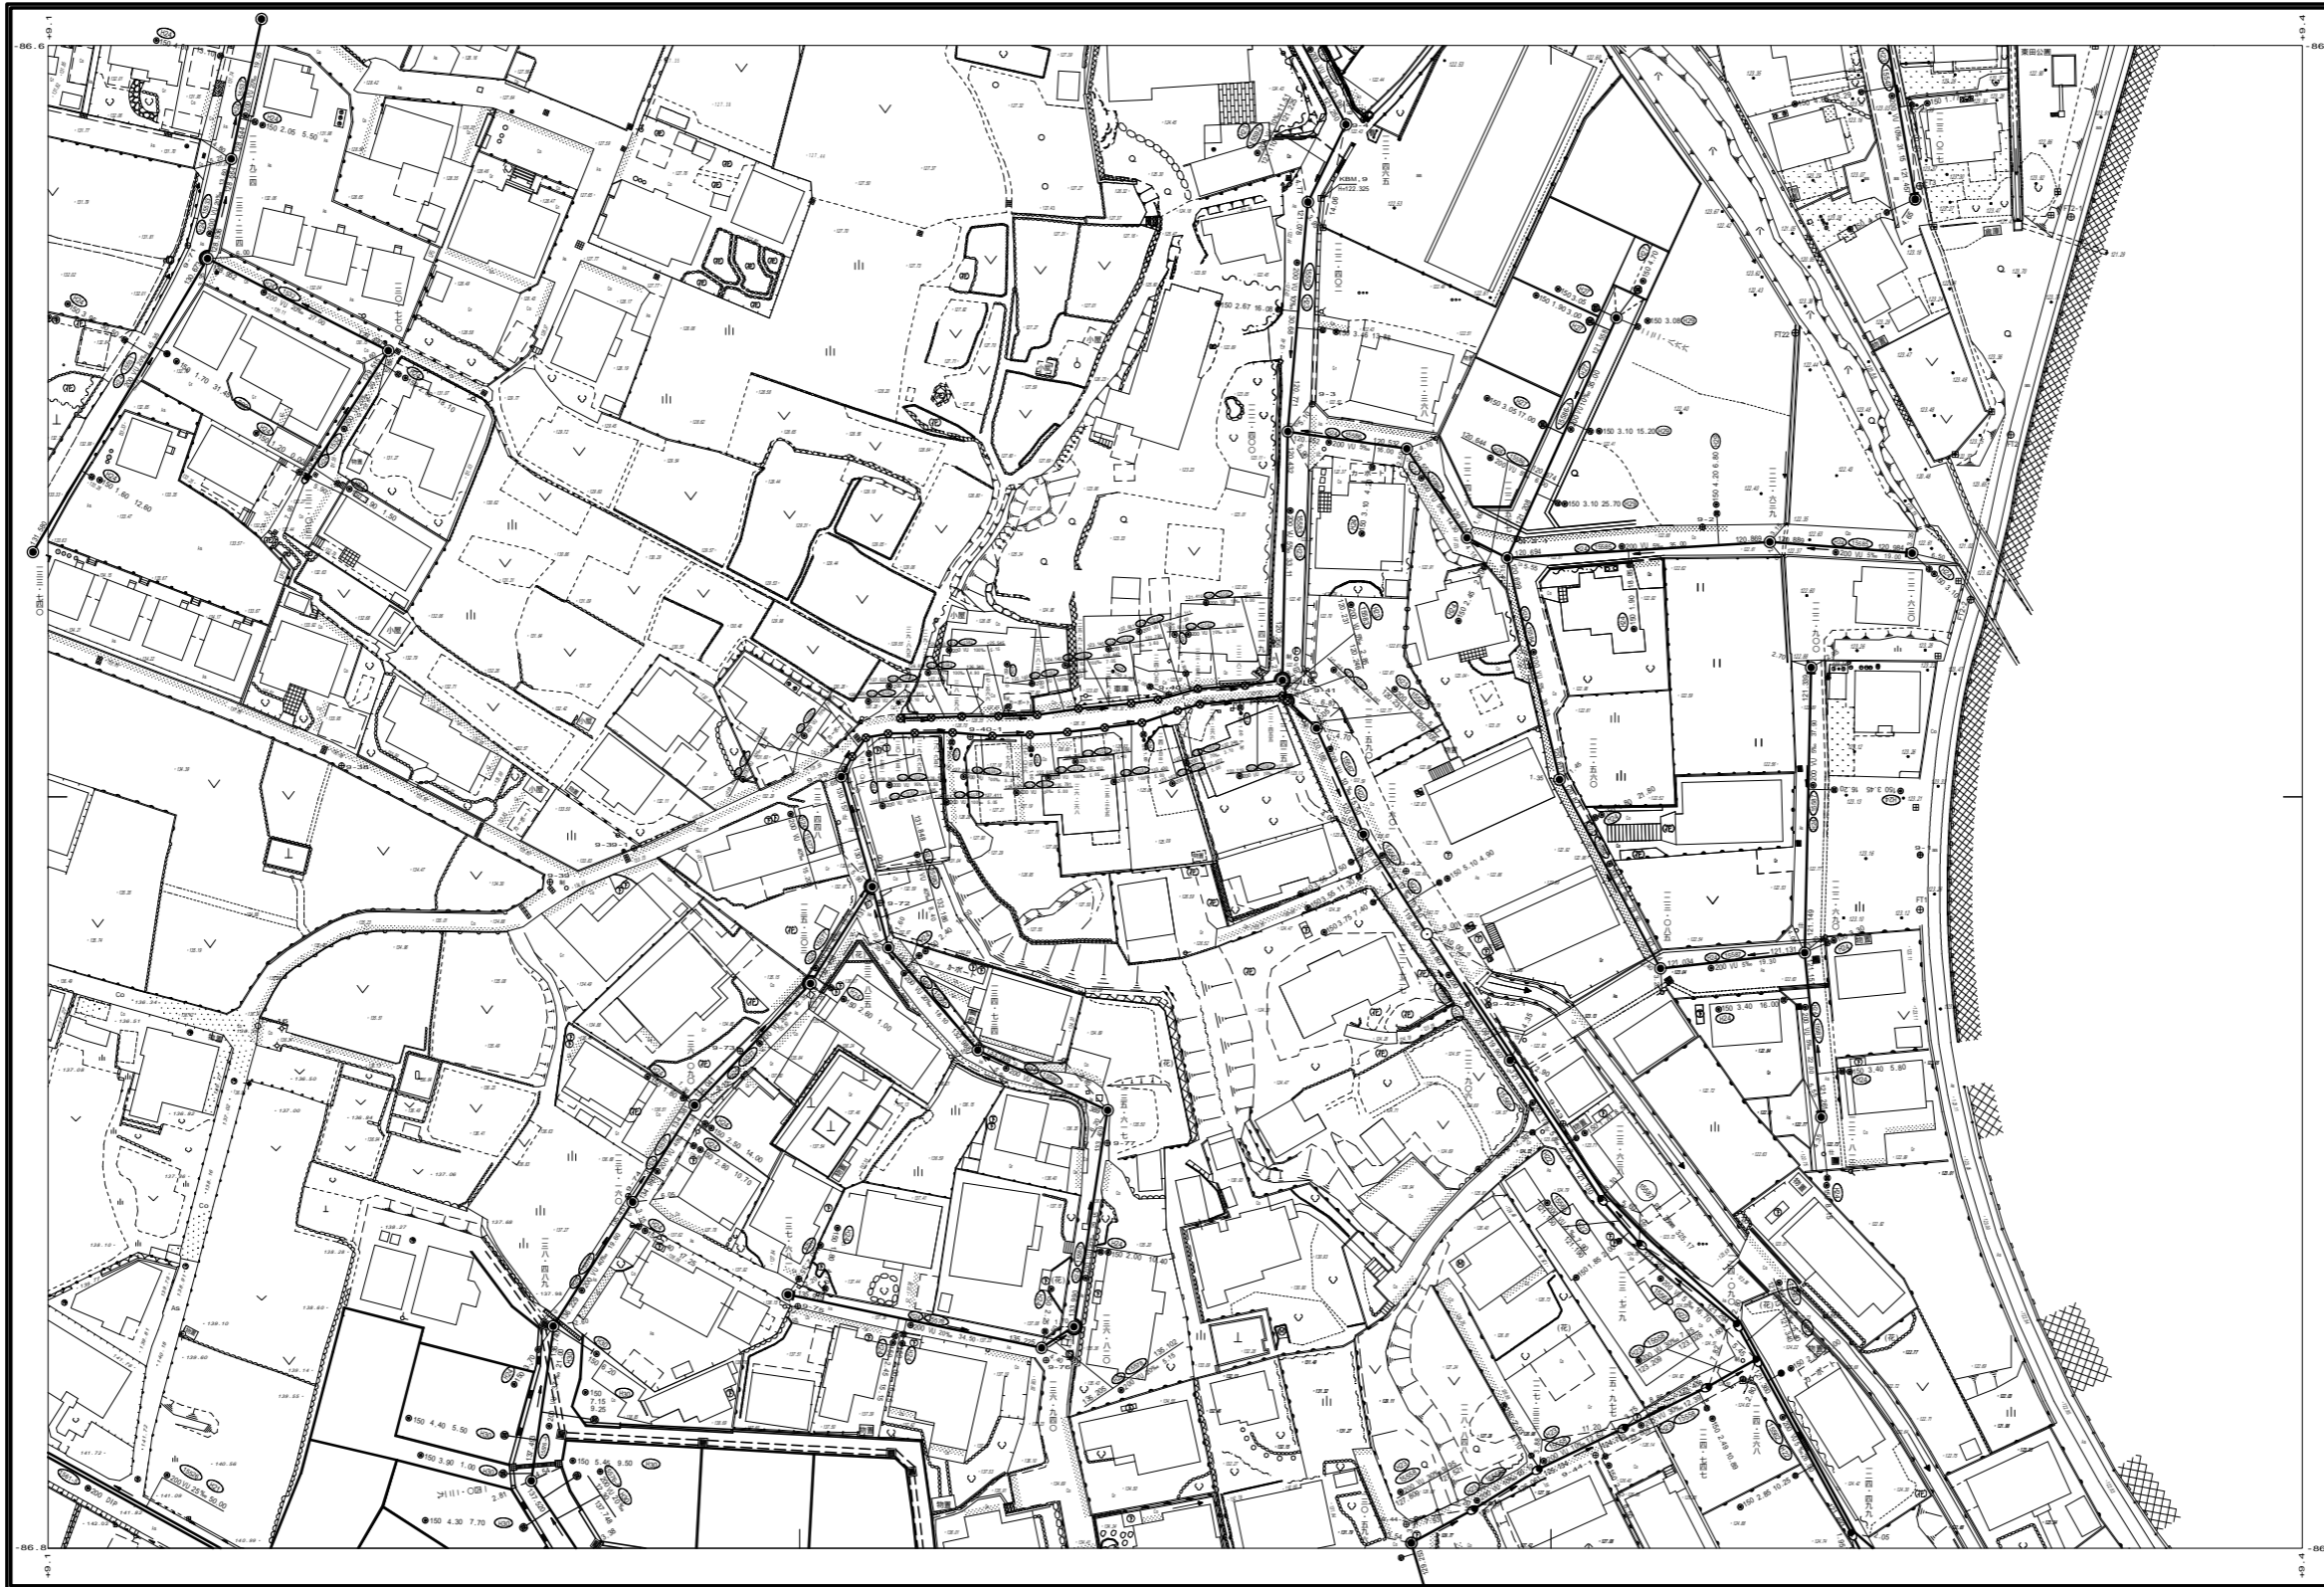

E-0	E-1	E-2
D-0	D-1	D-2
C-0	C-1	C-2

行政区画  
静岡県  
富士宮市

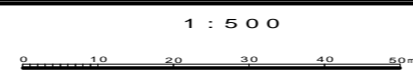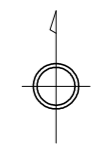

富士宮市

D-1