



富士宮市現況平面図(下水道台帳図)

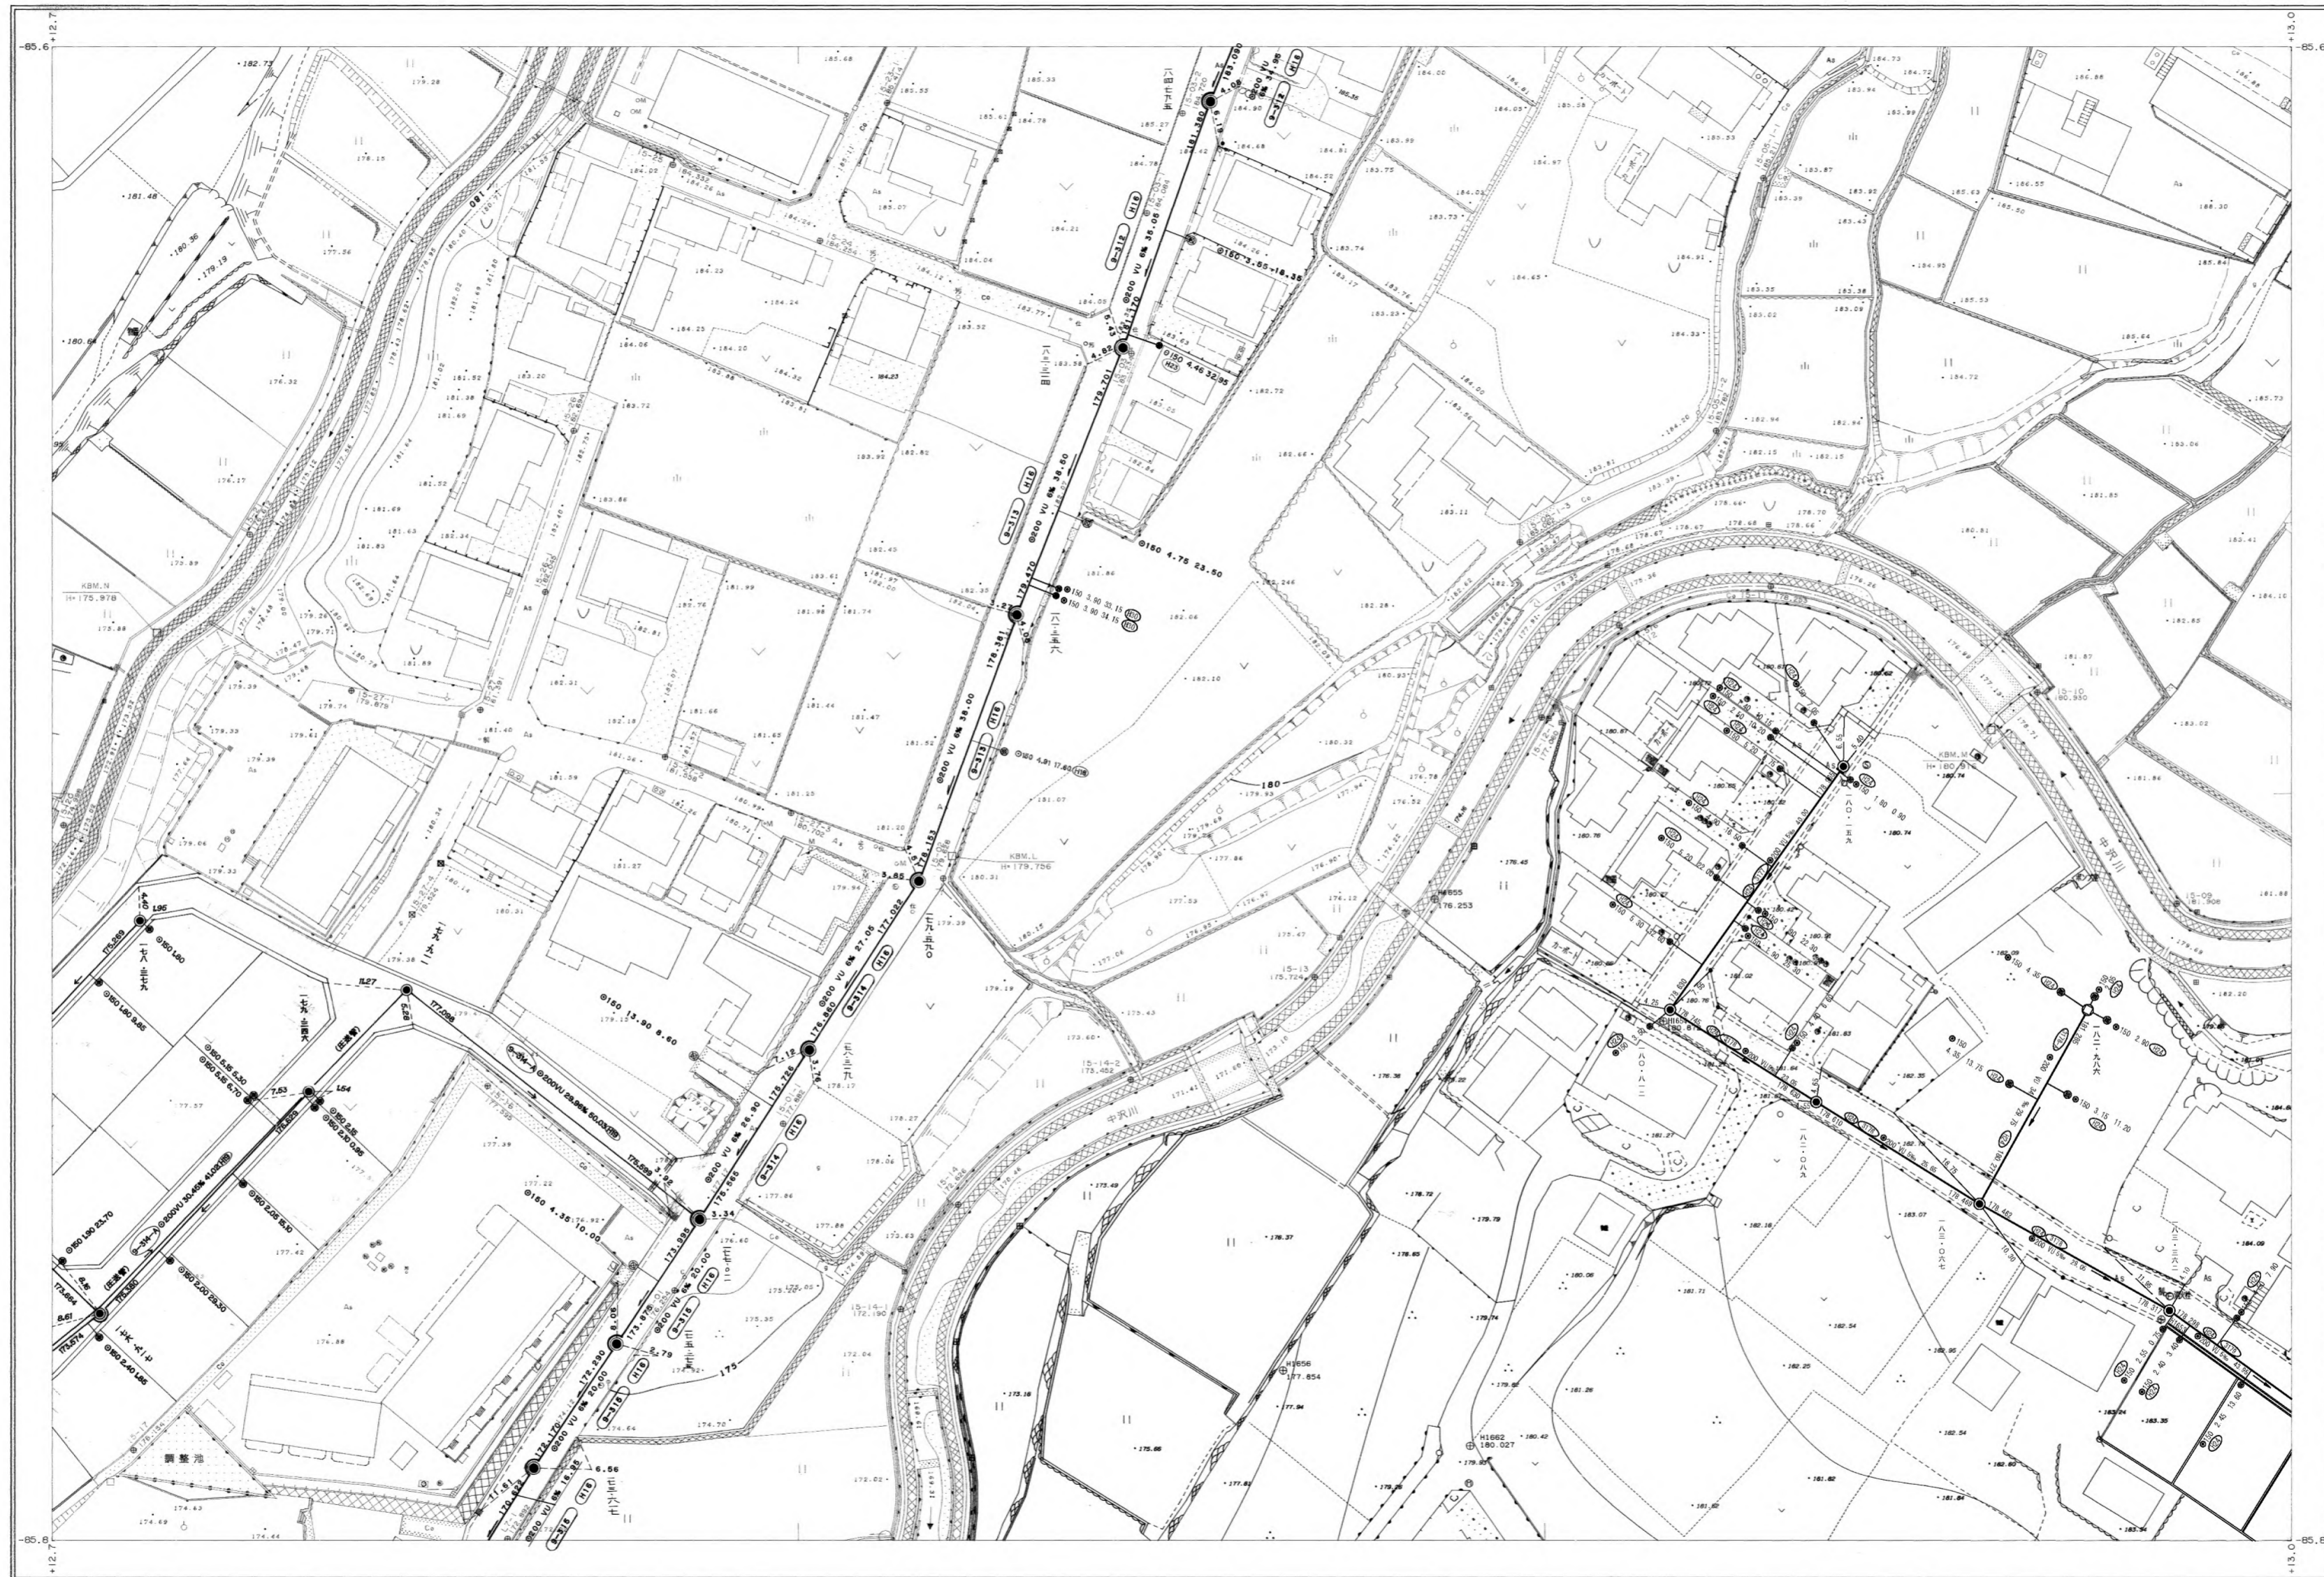

J-12	J-13	J-14
I-12	I-13	I-14
H-12	H-13	H-14

行政区画

静岡県
富士宮市

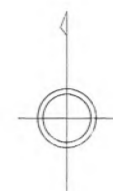

富士宮市

1:500

