



富士宮市現況平面図（下水道台帳図）

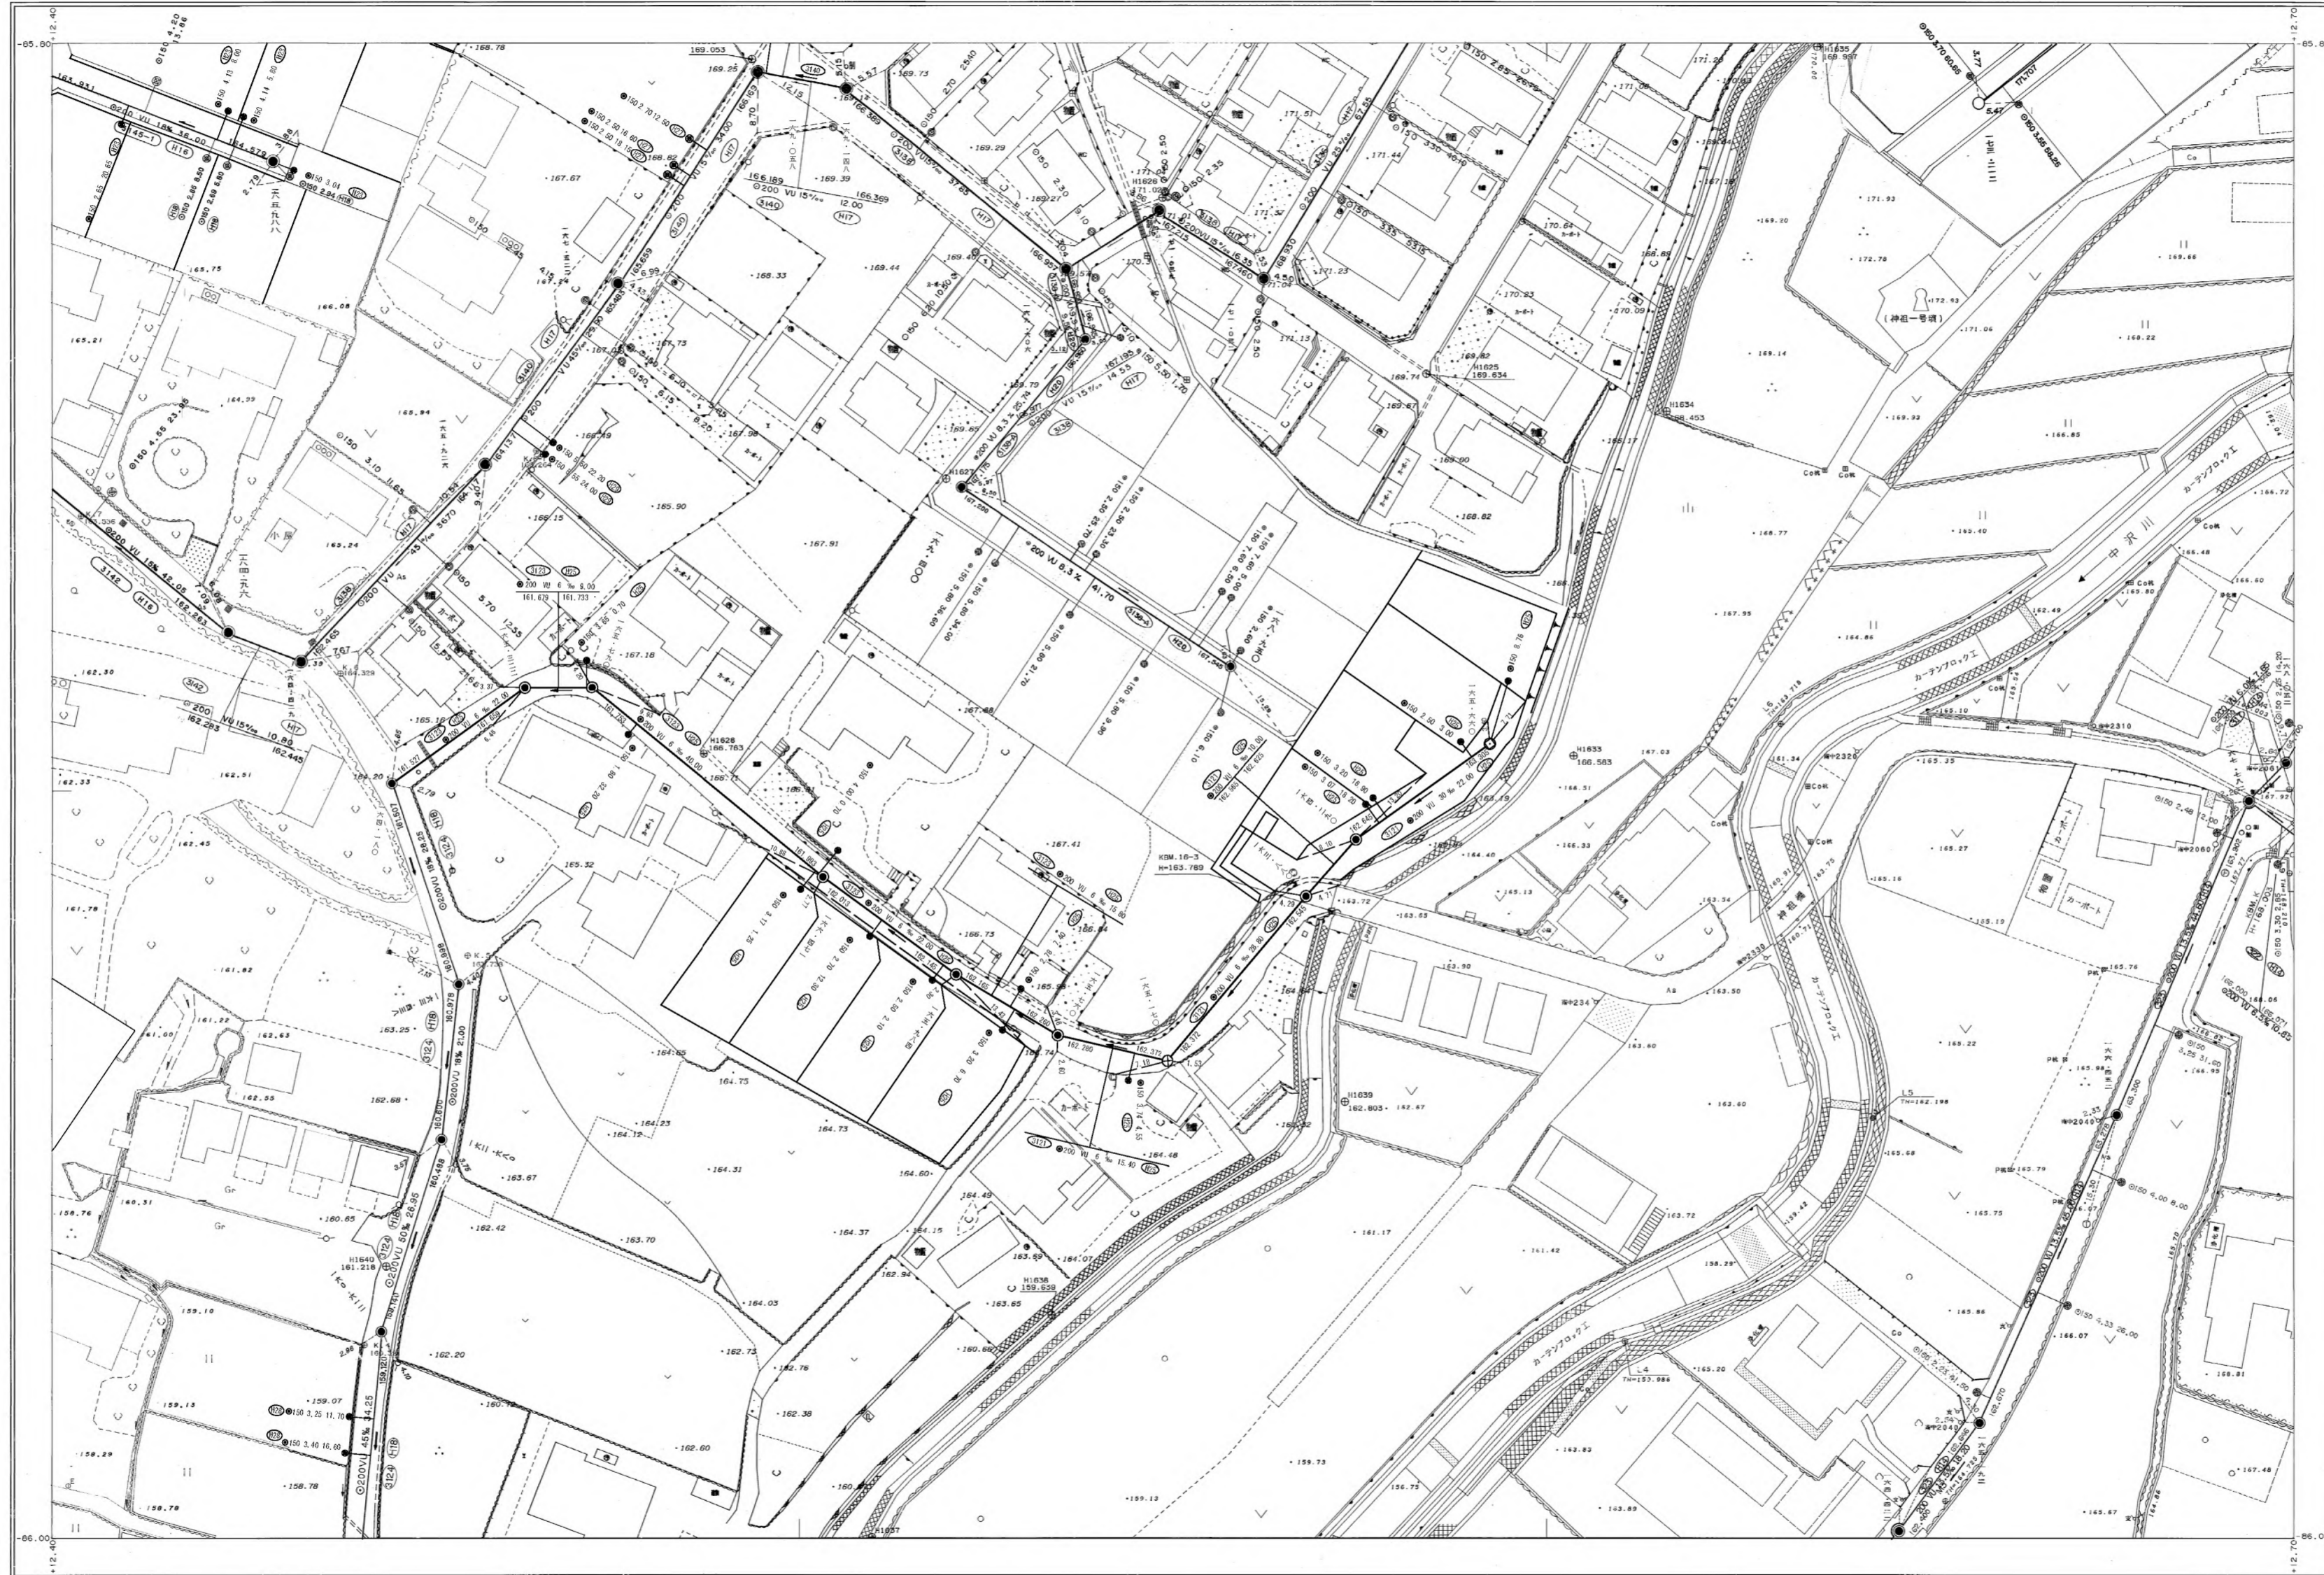

I-11	I-12	I-13
H-11	H-12	H-13
G-11	G-12	G-13

行政区画
静岡県
富士宮市

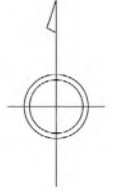

富士宮市

