


富士宮市現況平面図（下水道台帳図）

B' -12

1:500

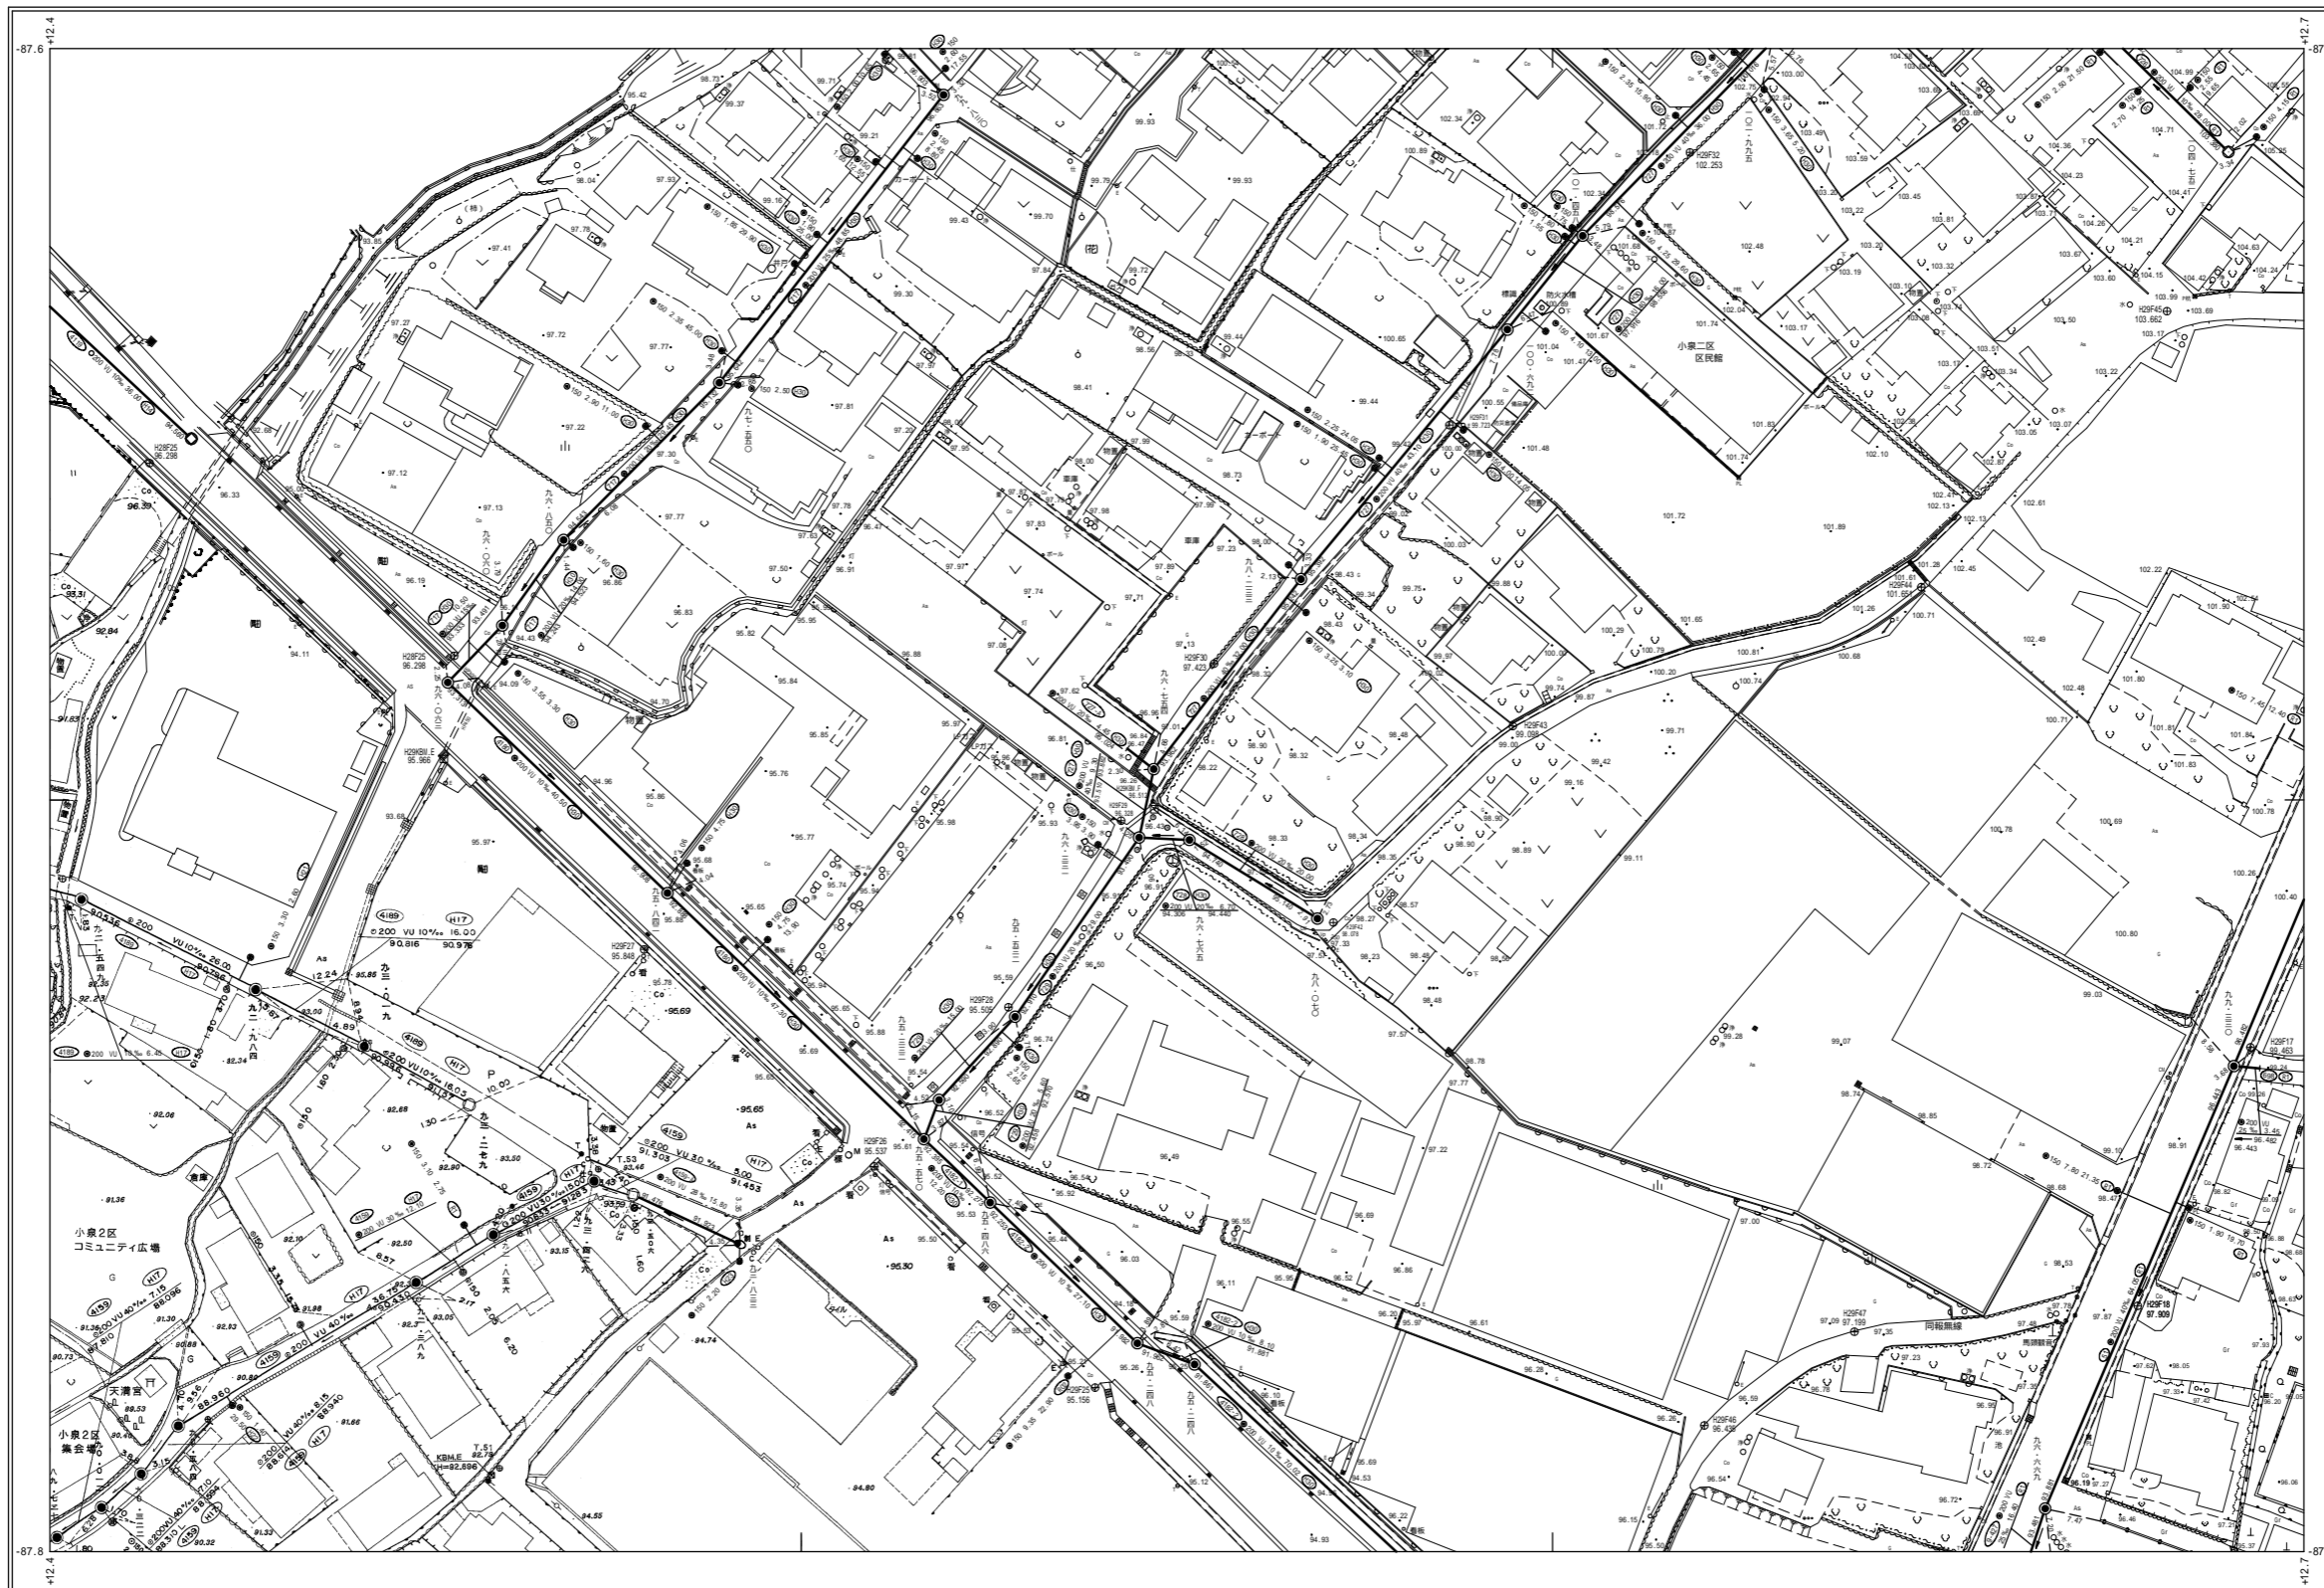

A'-11	A'-12	A'-13
B'-11	B'-12	B'-13
C'-11	C'-12	C'-13

行政区画
静岡県
富士宮市



富士宮市

B' -12

