


富士宮市現況平面図（下水道台帳図）

D'-12



1:500

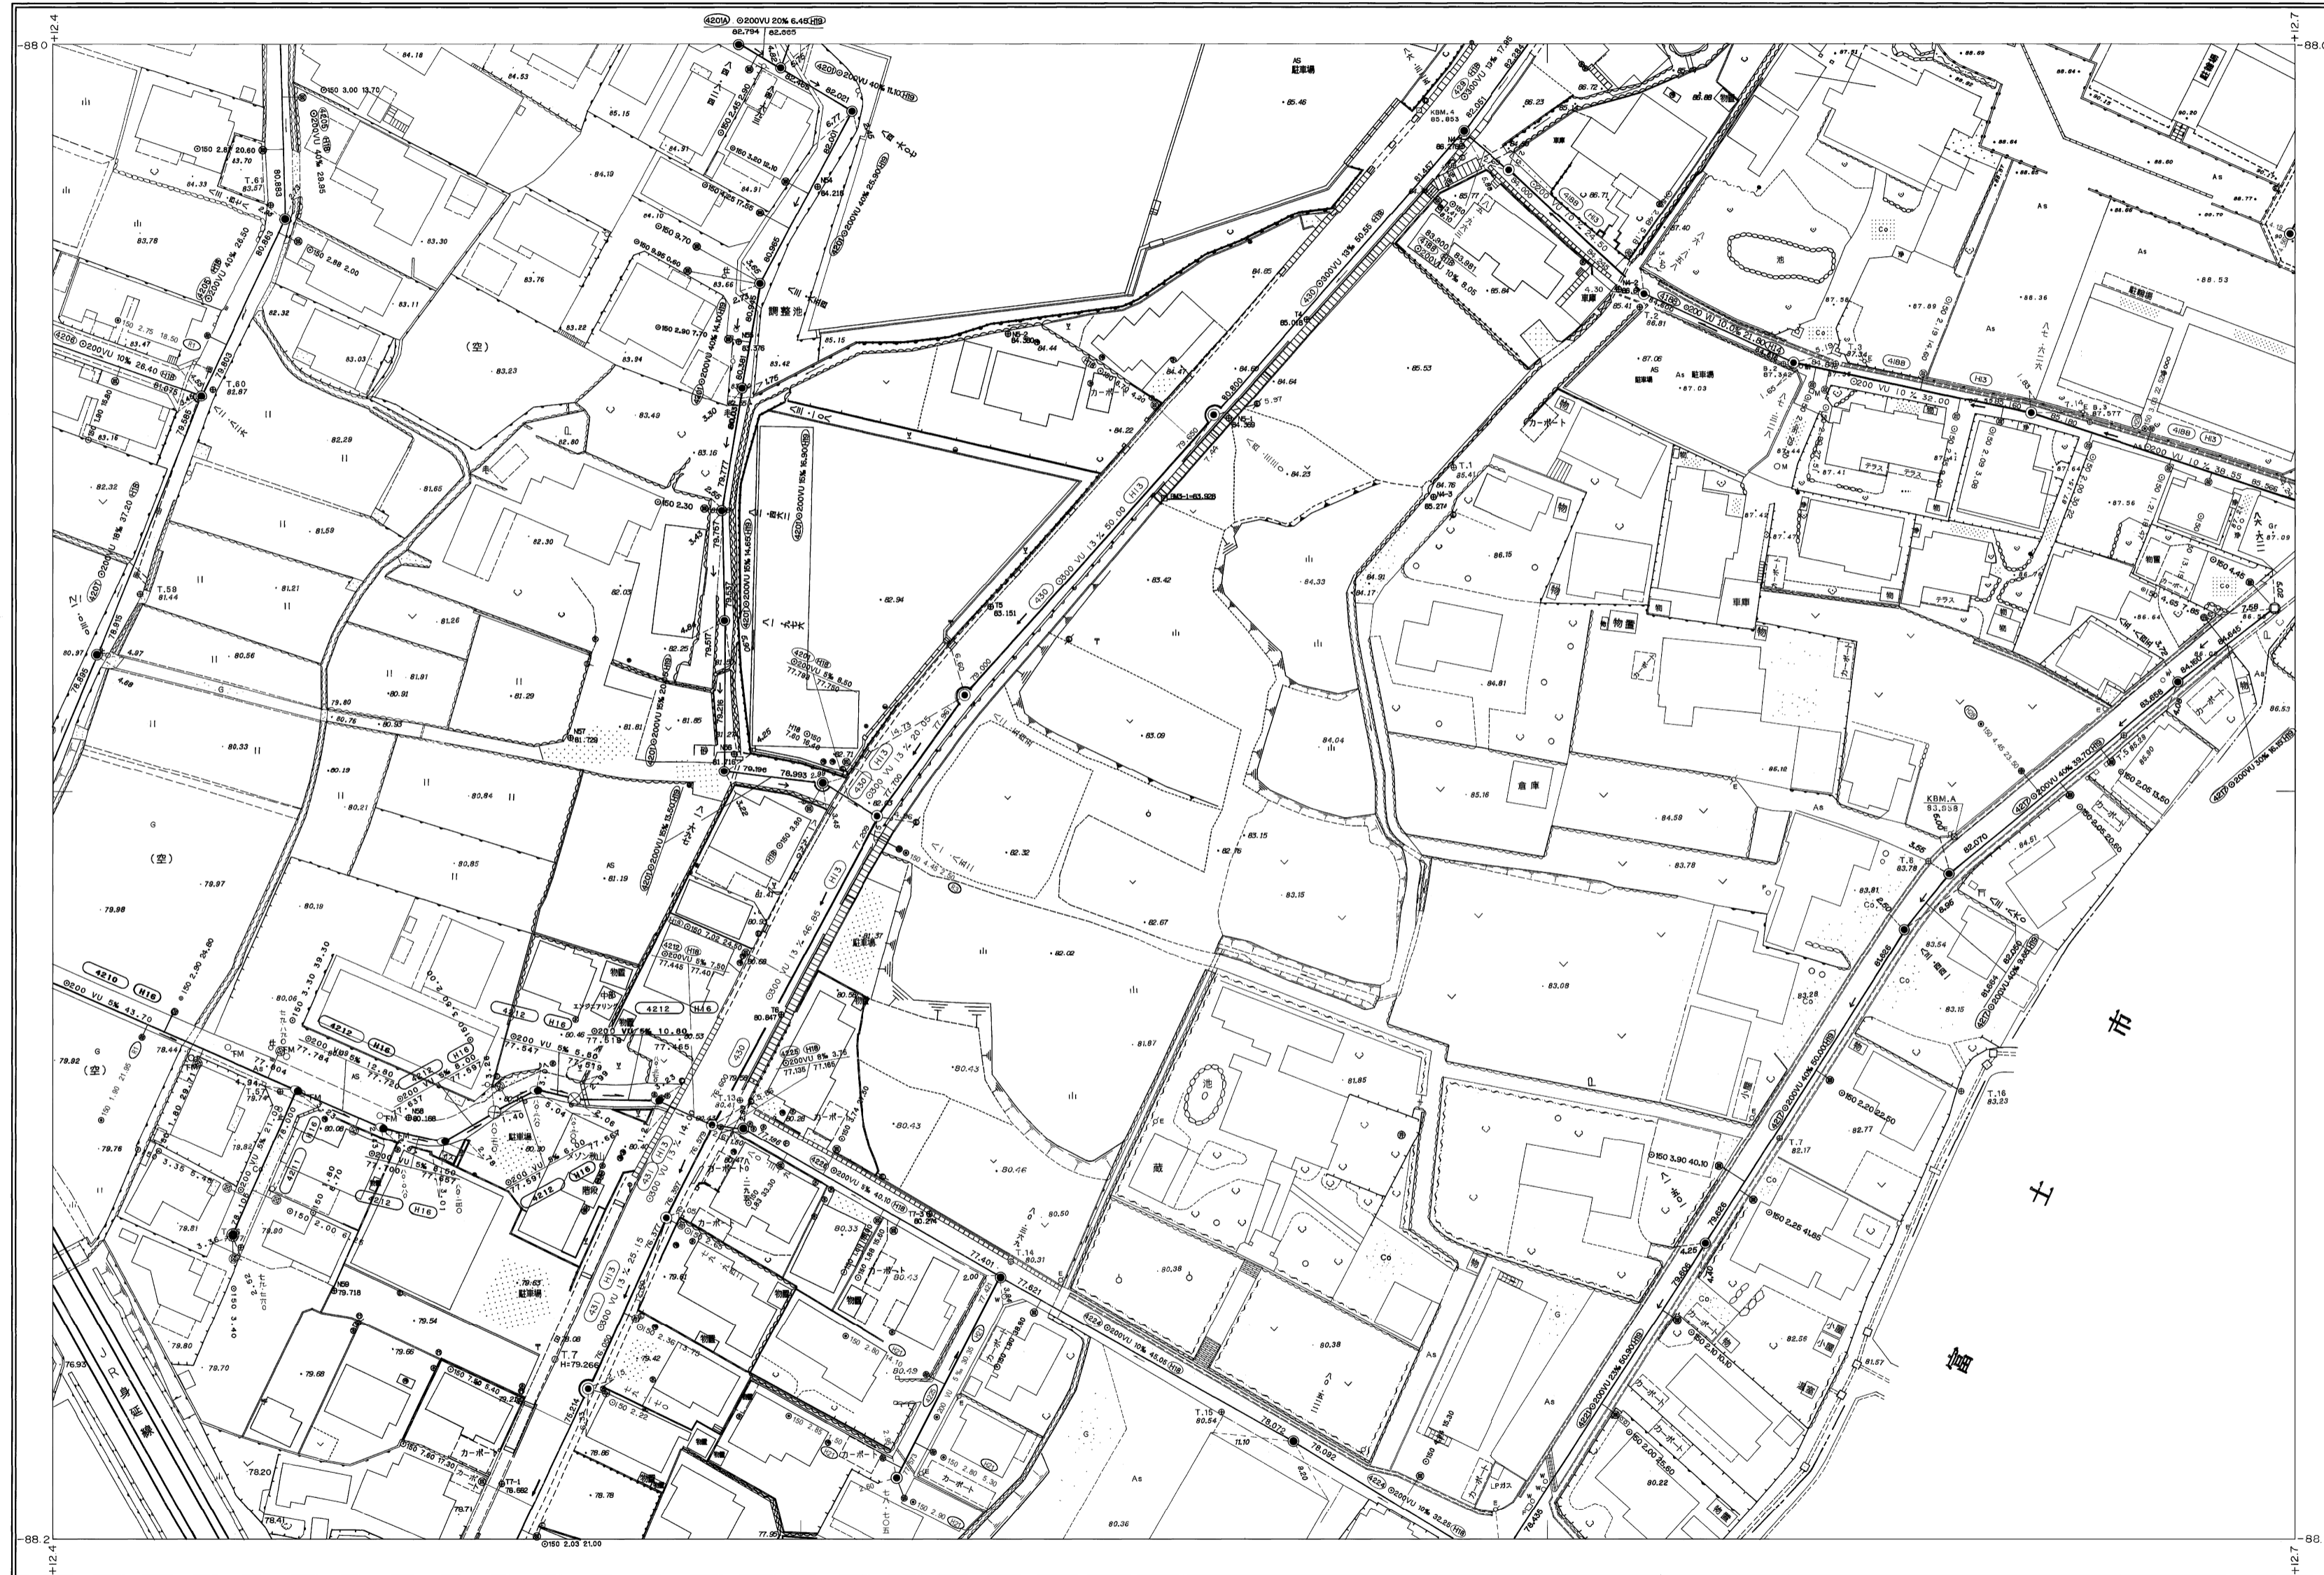

C'-11	C'-12	C'-13
D'-11	D'-12	D'-13
E'-11	E'-12	

行政区画

静岡県
富士宮市

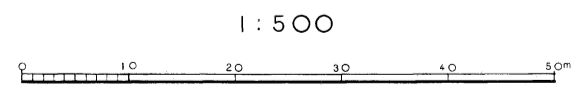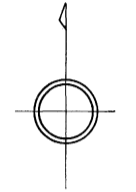

富士宮市

D'-12