


富士宮市現況平面図（下水道台帳図）

1:500

E'-4

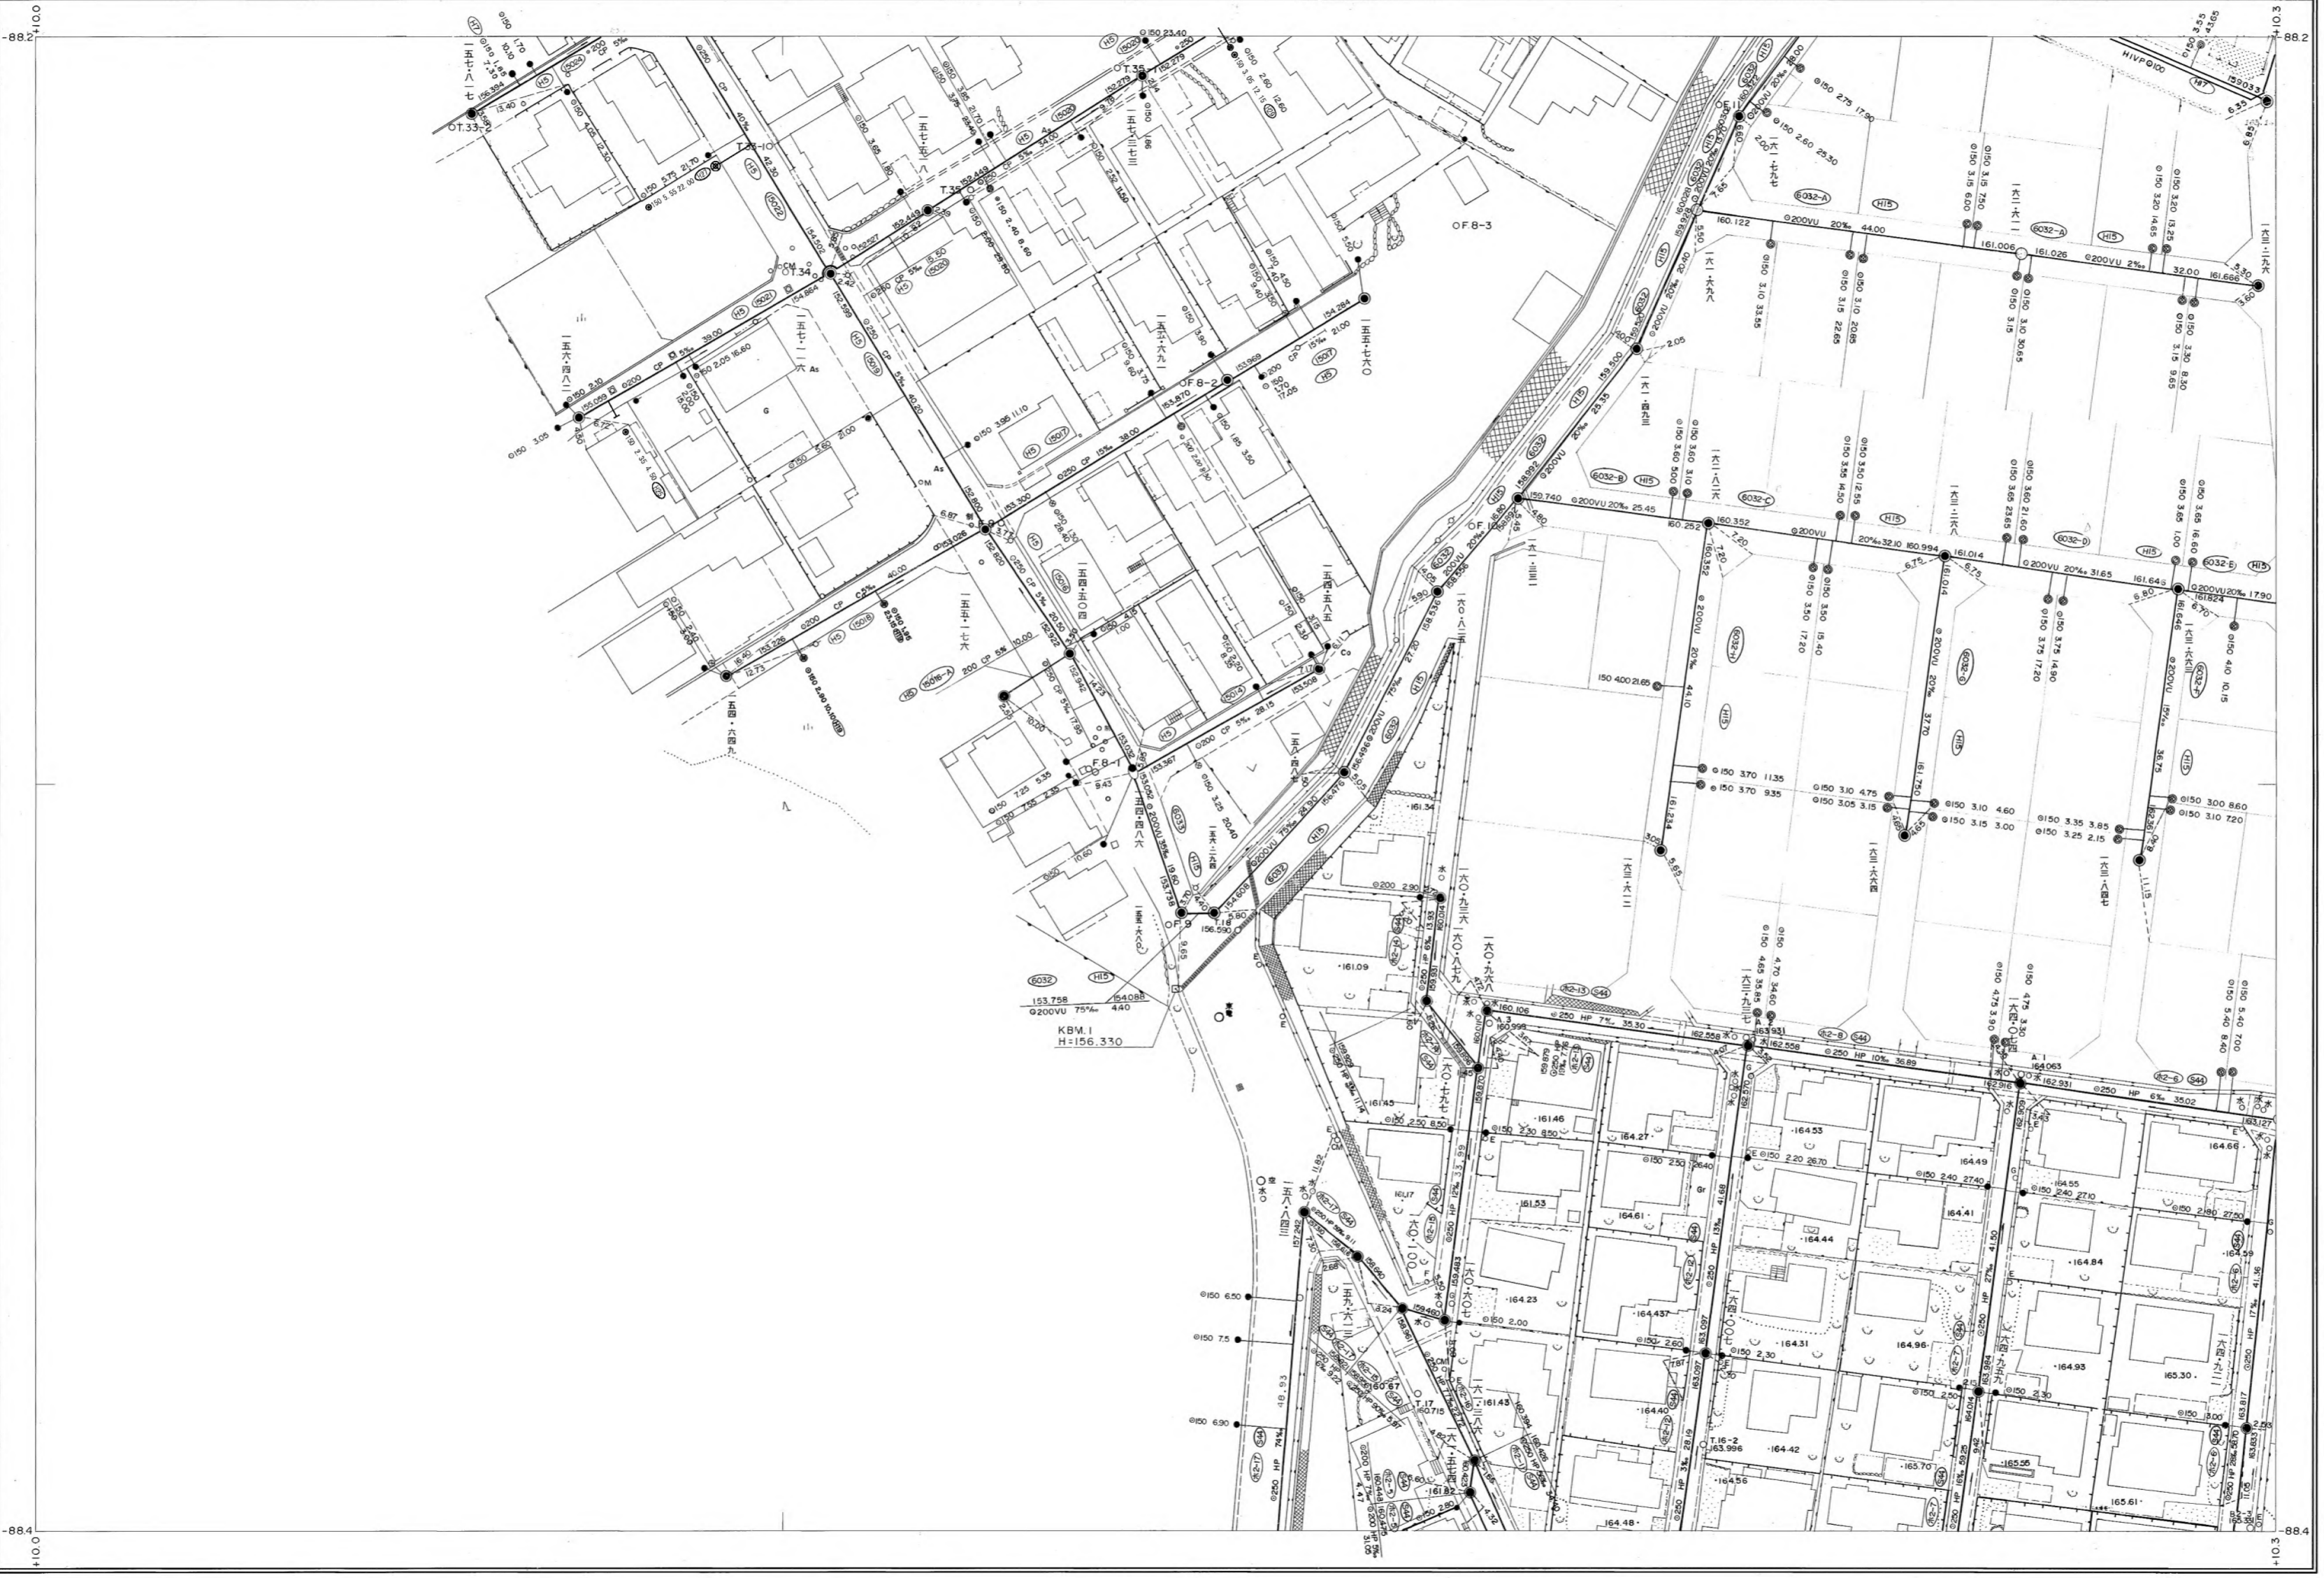

D'-3	D'-4	D'-5
E'-4	E'-5	
F'-4	F'-5	

行政区画
静岡県
富士宮市



富士宮市

E'-4

1:500

