


富士宮市現況平面図（下水道台帳図）

D'-4

1:500

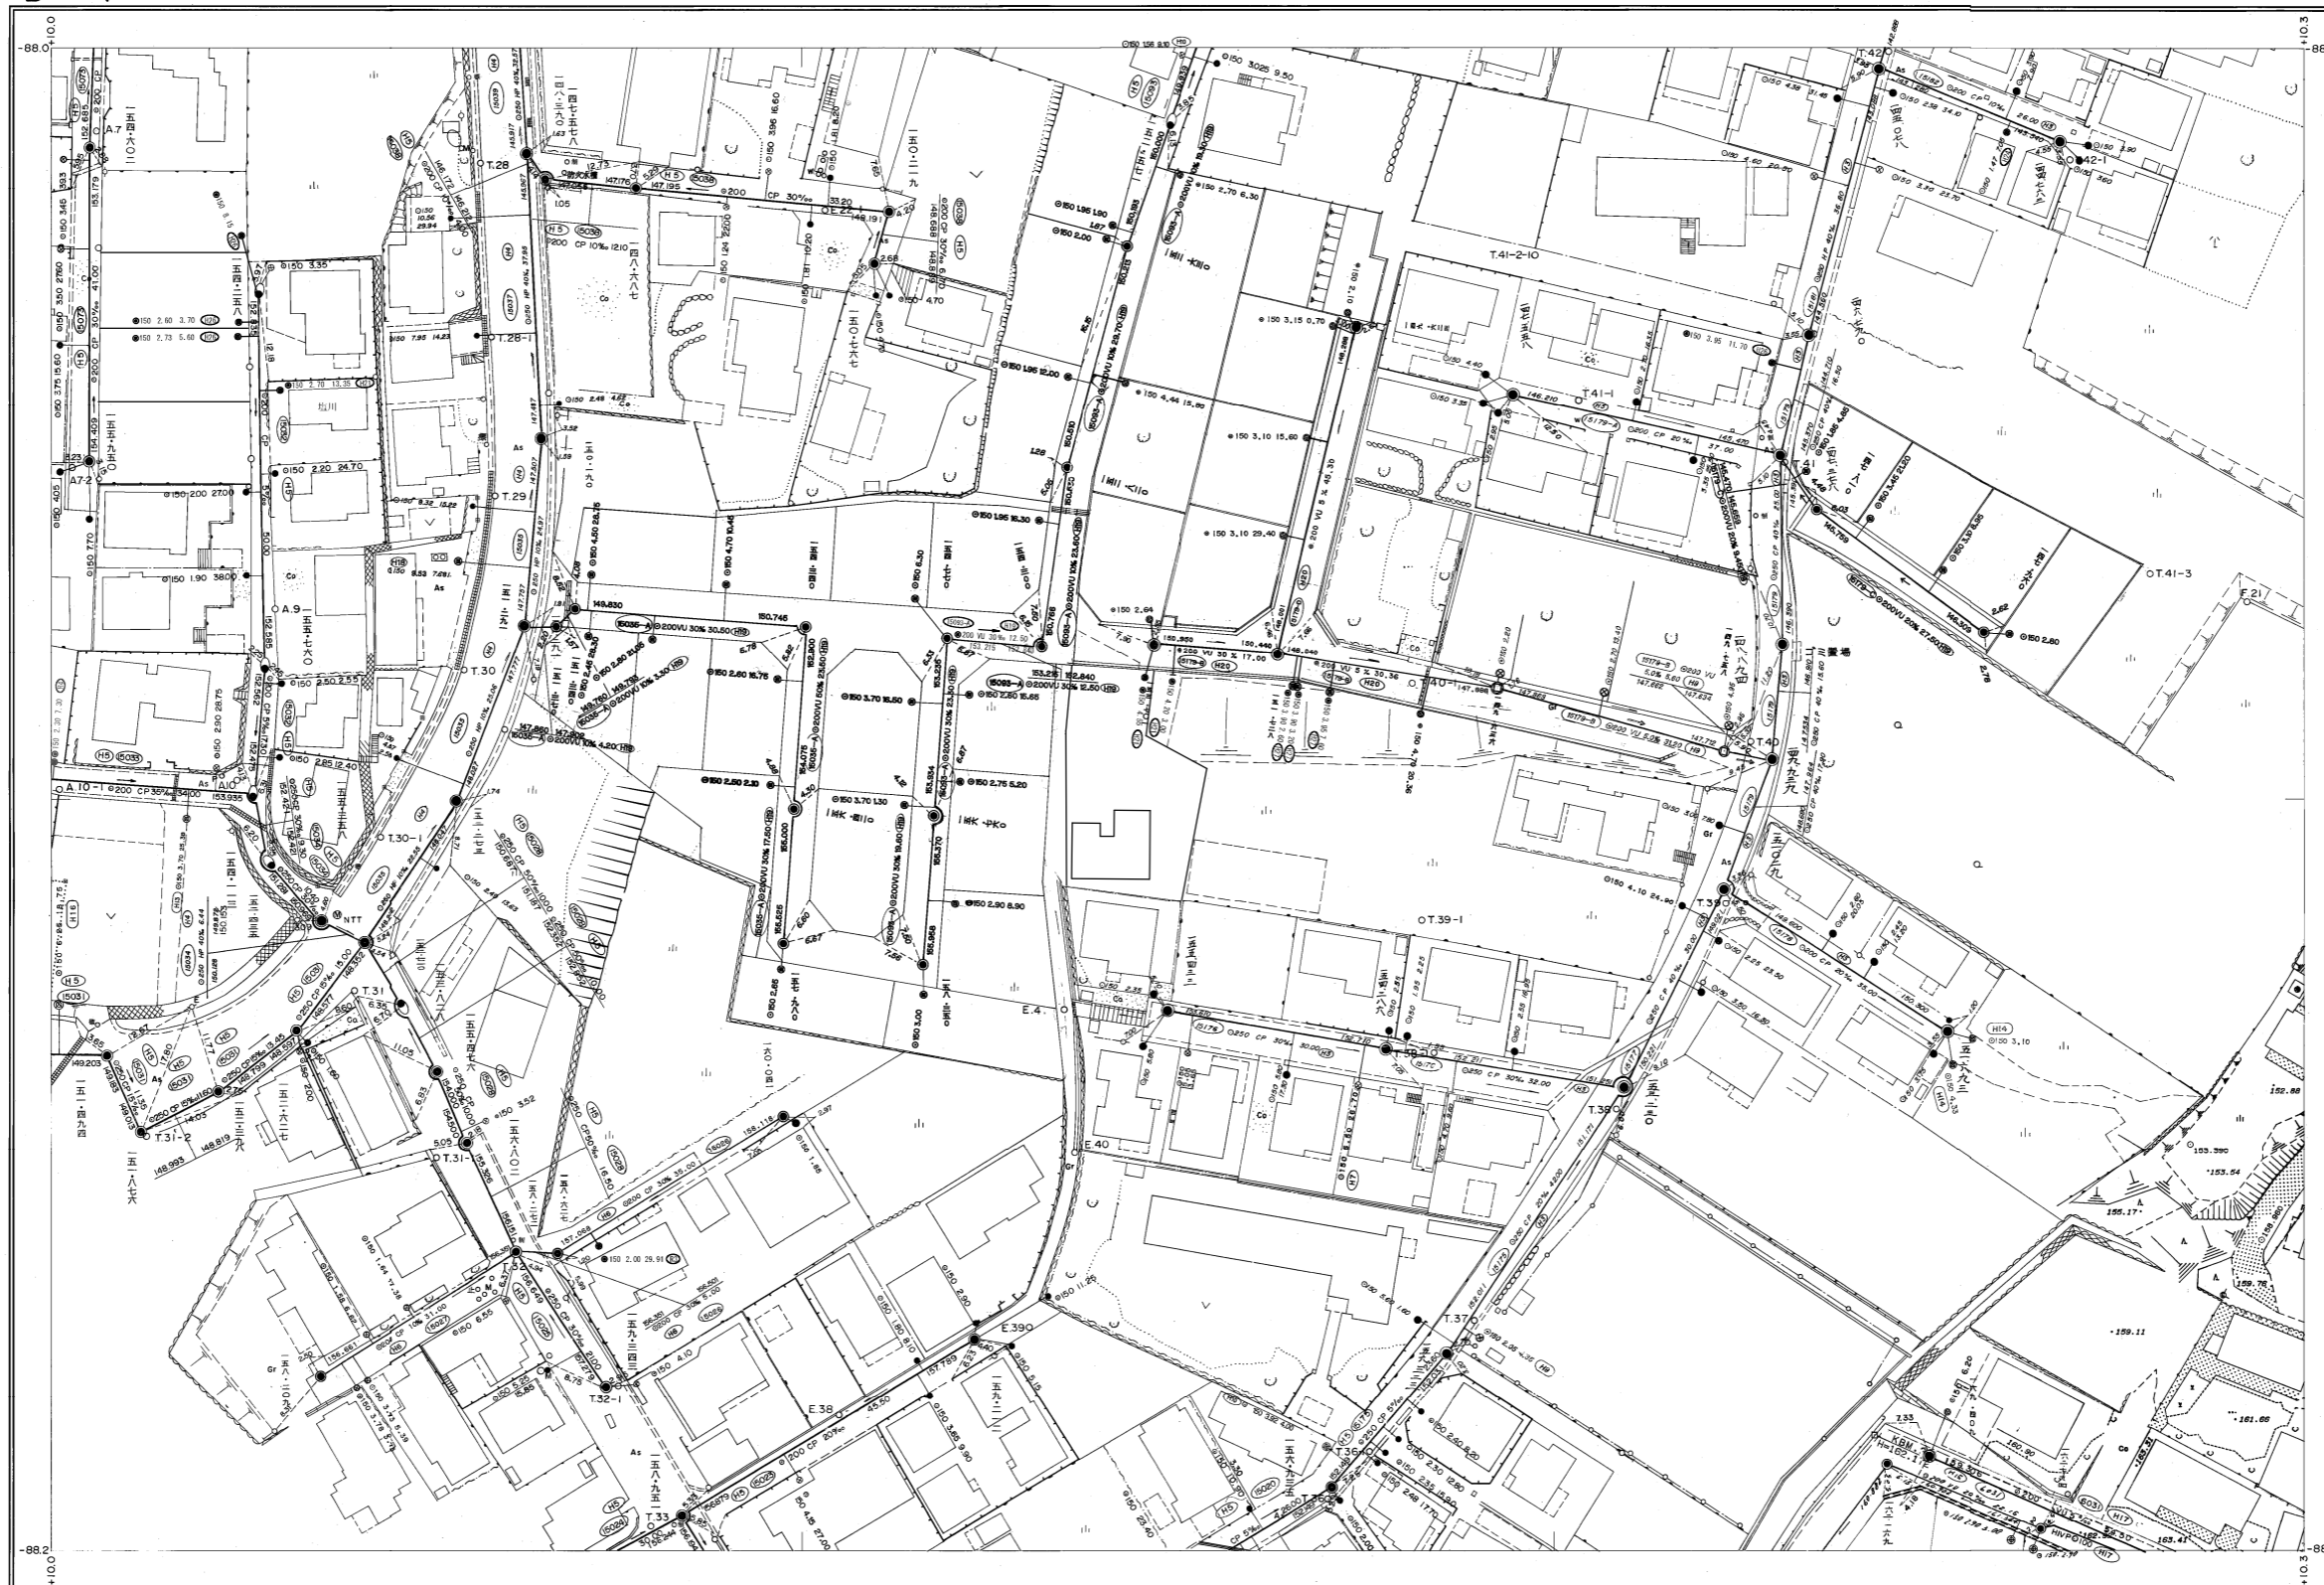

C'-3	C'-4	C'-5
D'-3	D'-4	D'-5
E'-4	E'-5	

行政区画

静岡県

富士宮市



1:500



富士宮市

D'-4