


富士宮市現況平面図（下水道台帳図）

D'-6

1:500

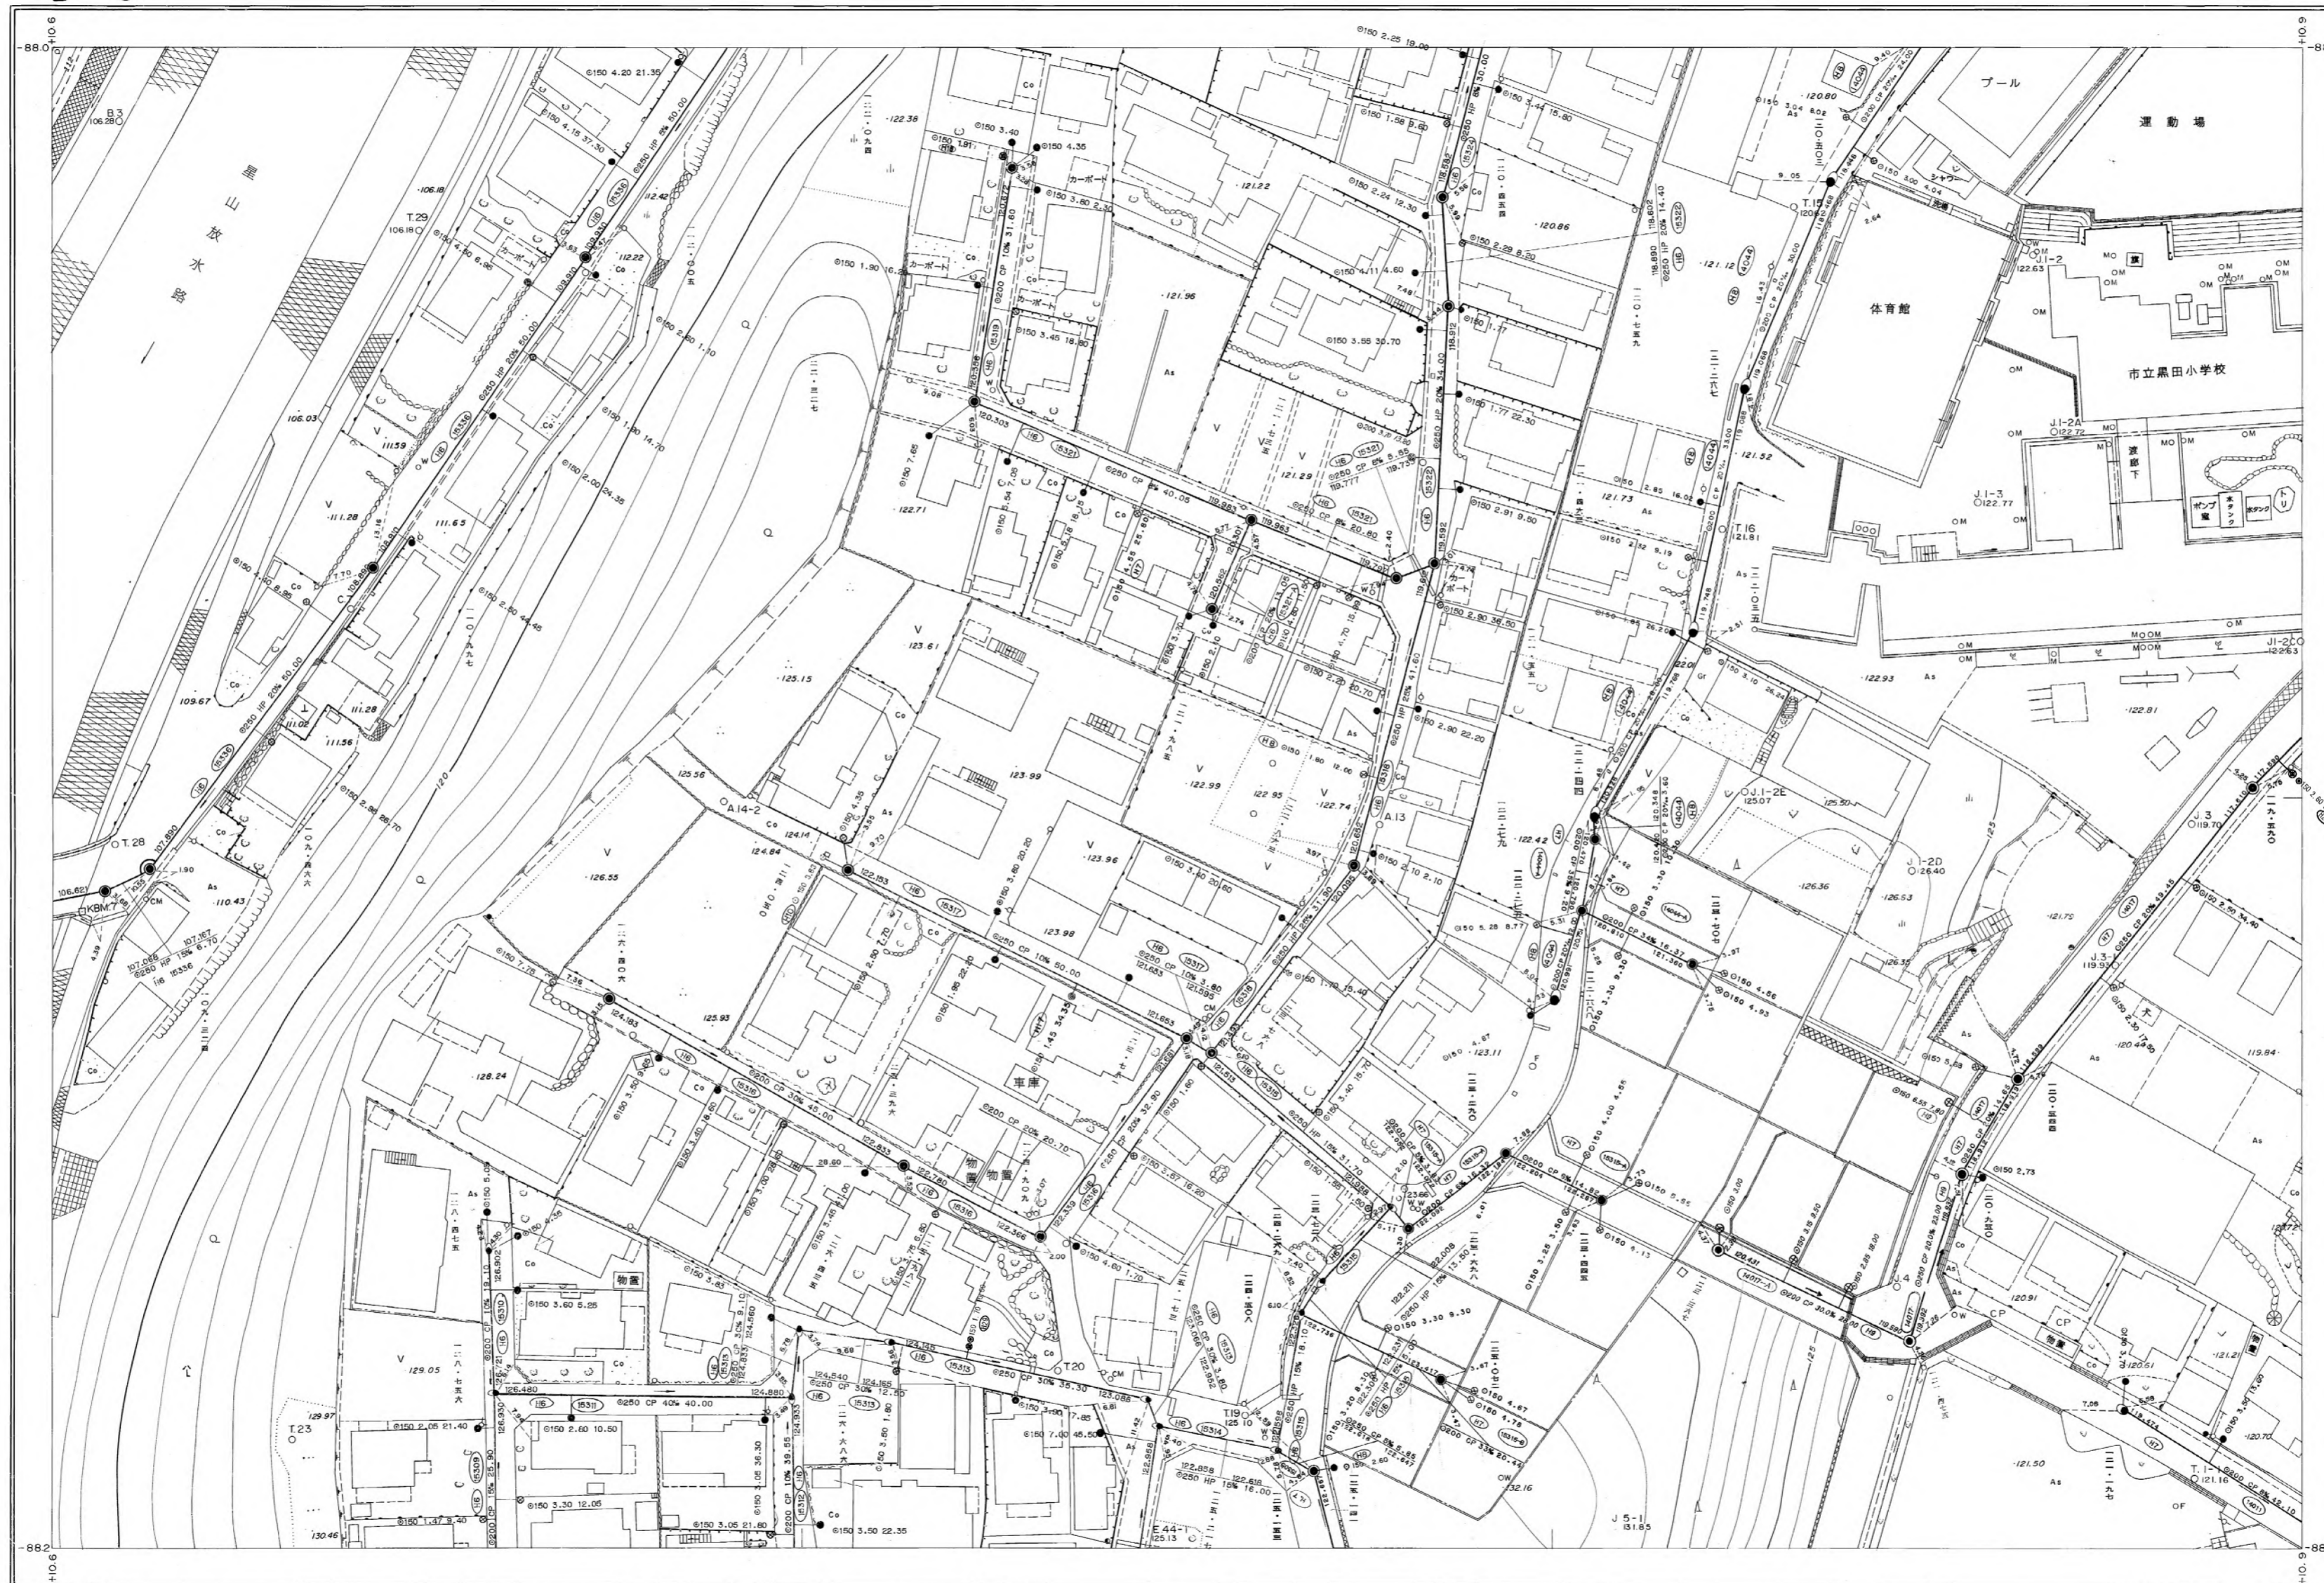

C'-5	C'-6	C'-7
D'-5	D'-6	D'-7
E'-5	E'-6	E'-7

行政区画

静岡県
富士宮市



1:500



D'-6