


富士宮市現況平面図（下水道台帳図）

H'-3


1:500

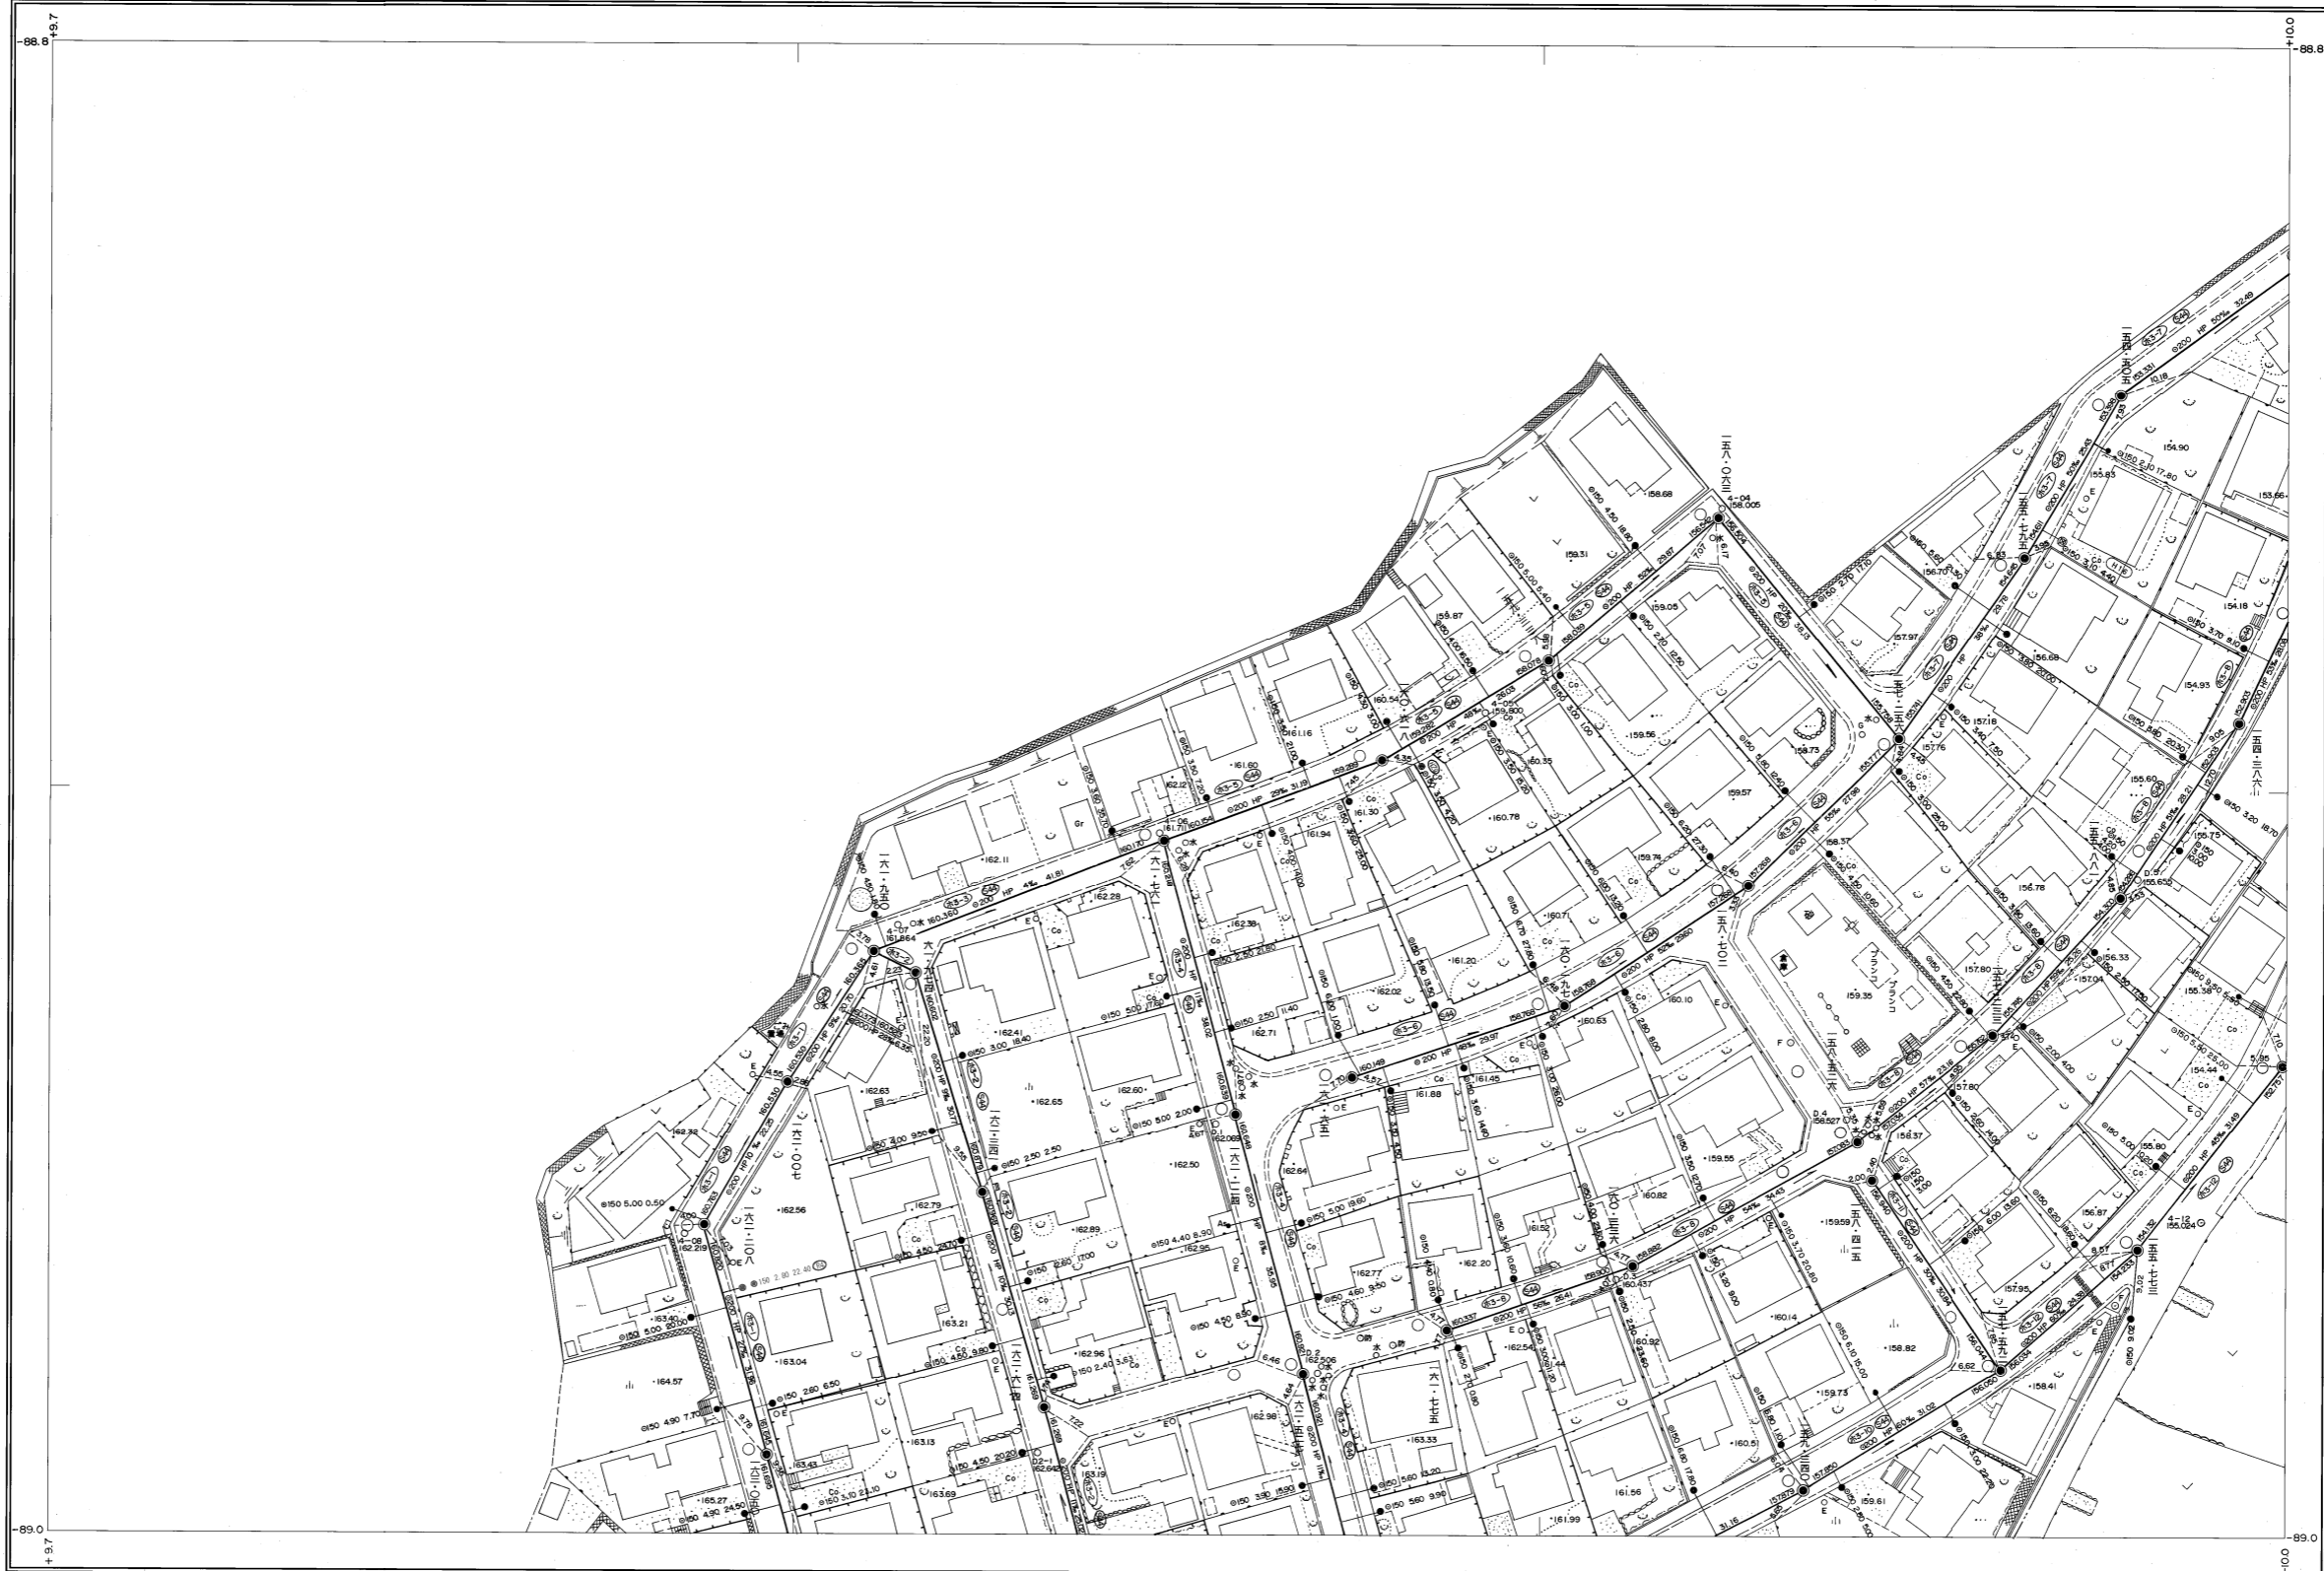

		G'-4
H'-3	H'-4	
I'-3	I'-4	

行政区画

静岡県
富士宮市

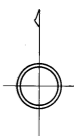

富士宮市

1:500



H'-3