


富士宮市現況平面図 (下水道台帳図)

K-2


1:500

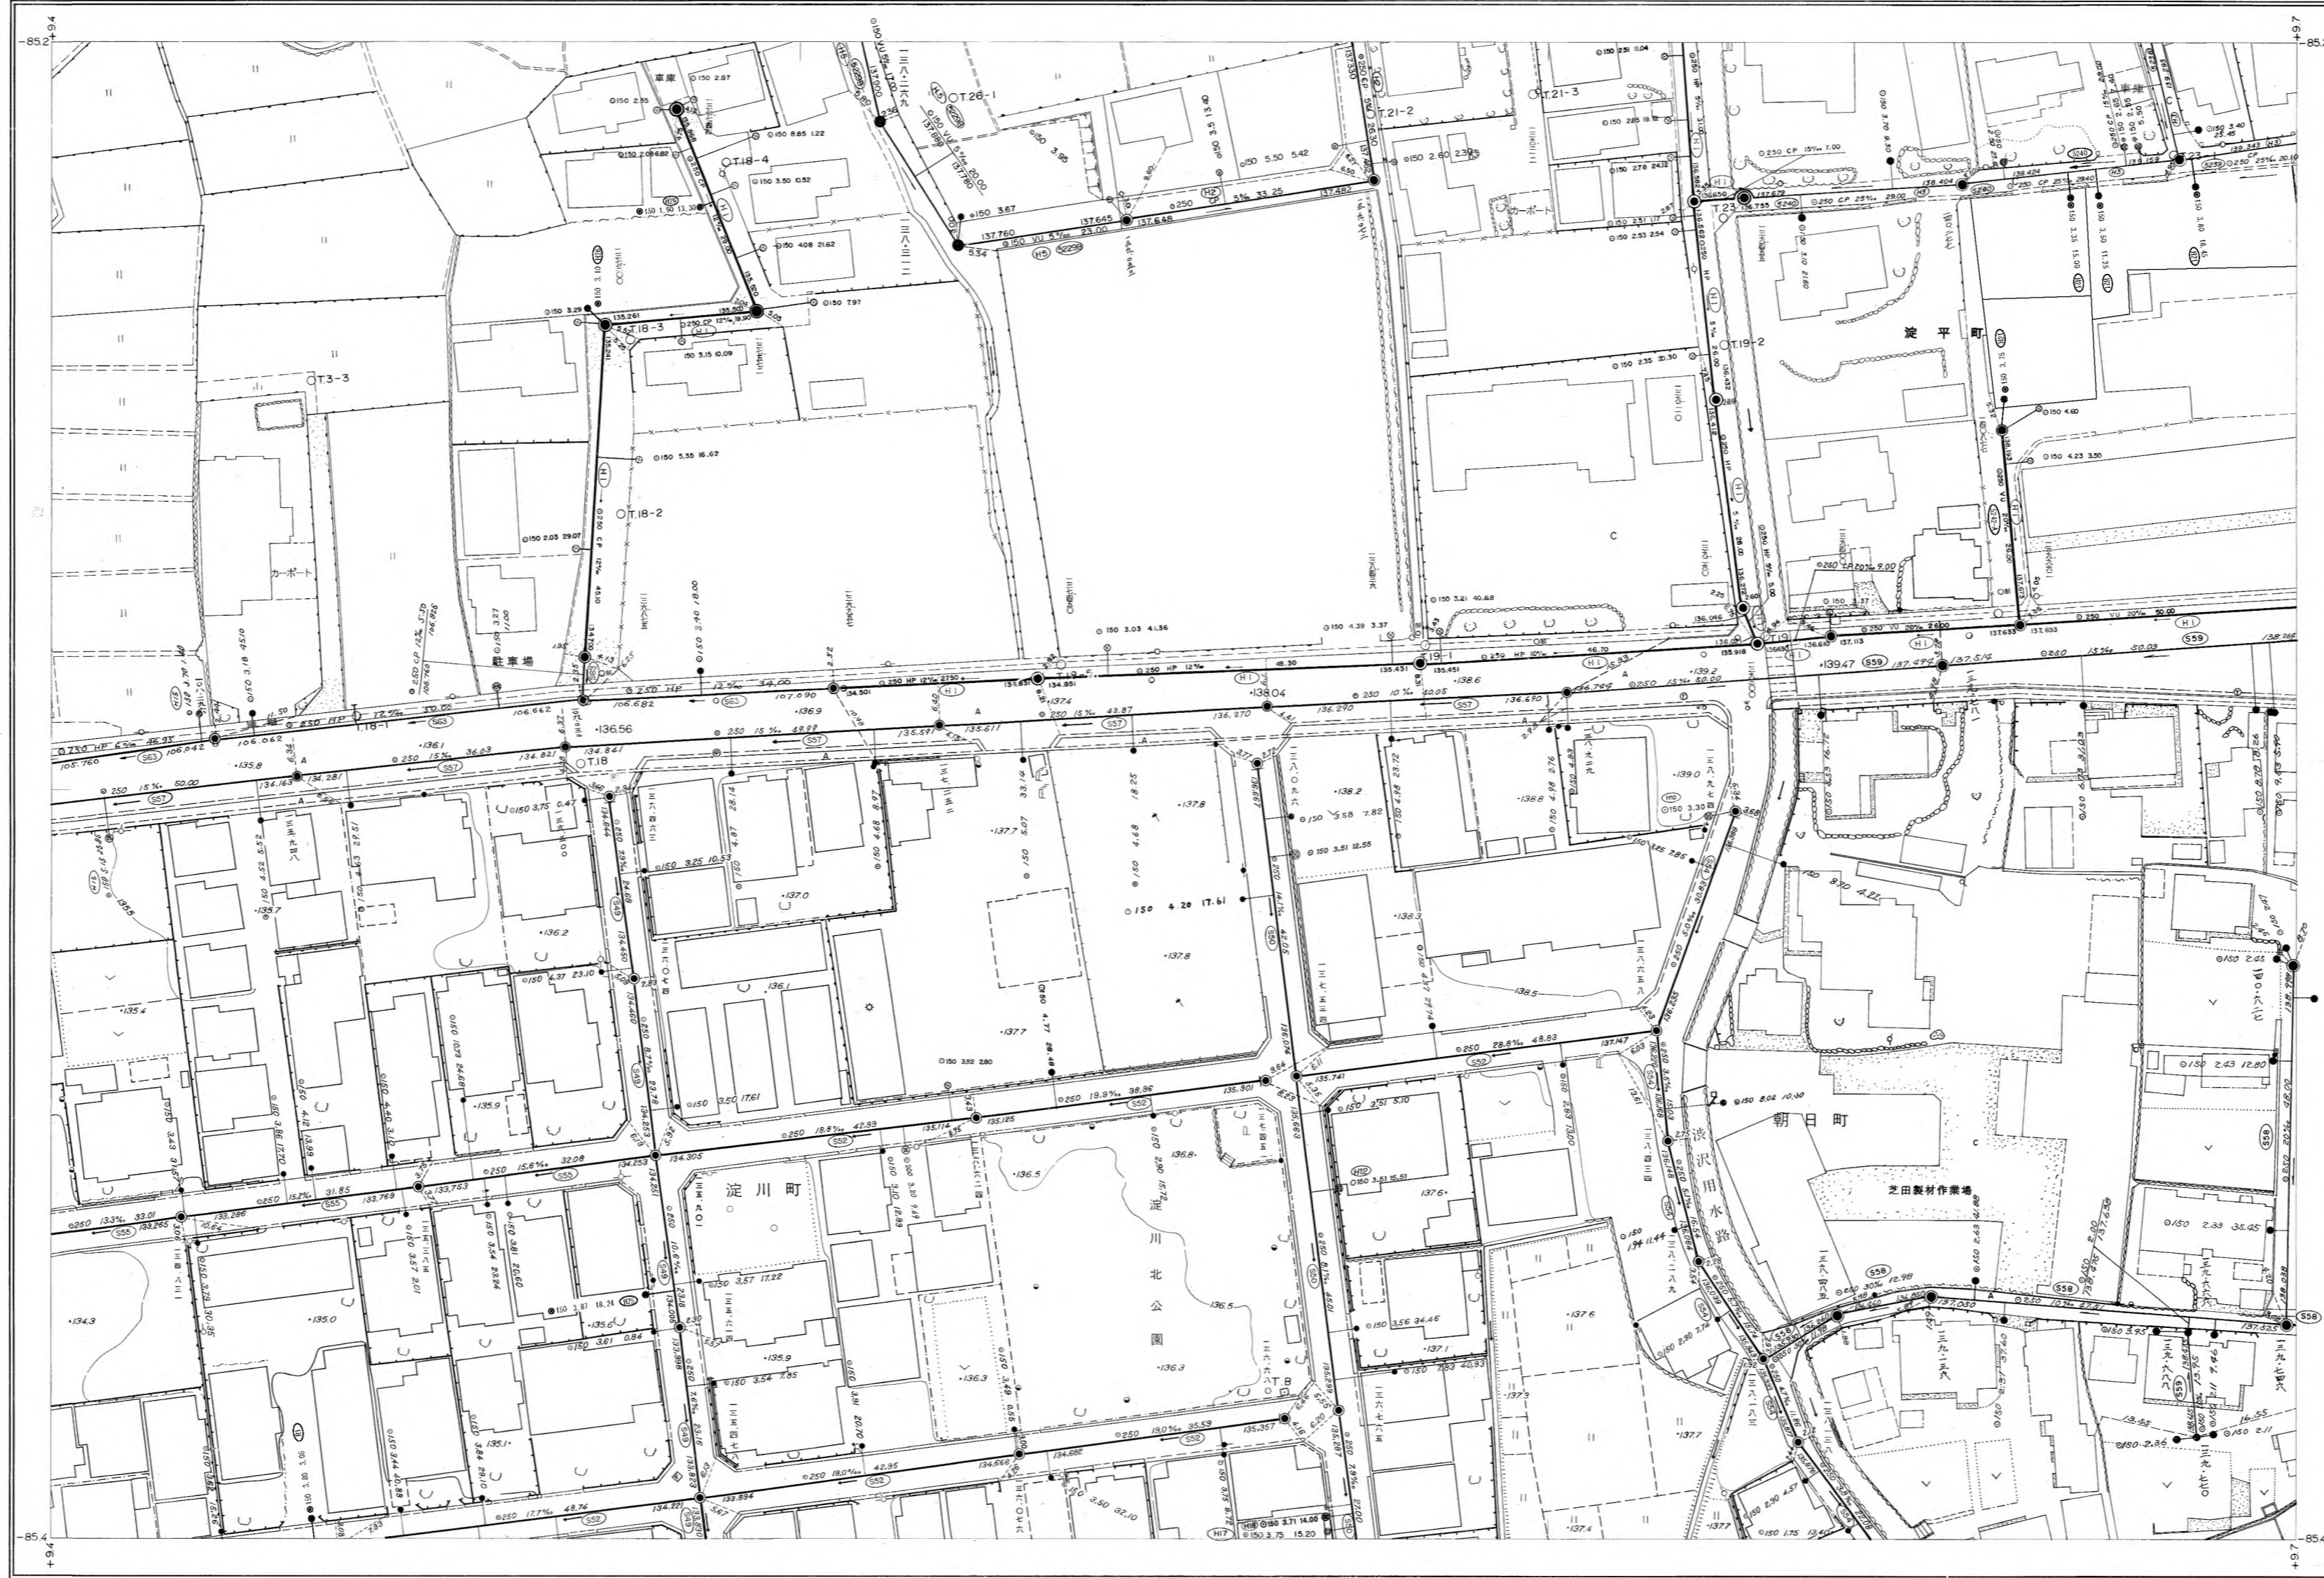

L-1	L-2	L-3
K-1	K-2	K-3
J-1	J-2	J-3

行政区画

静岡県
富士宮市

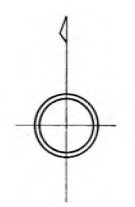

1:500



富士宮市

K-2