

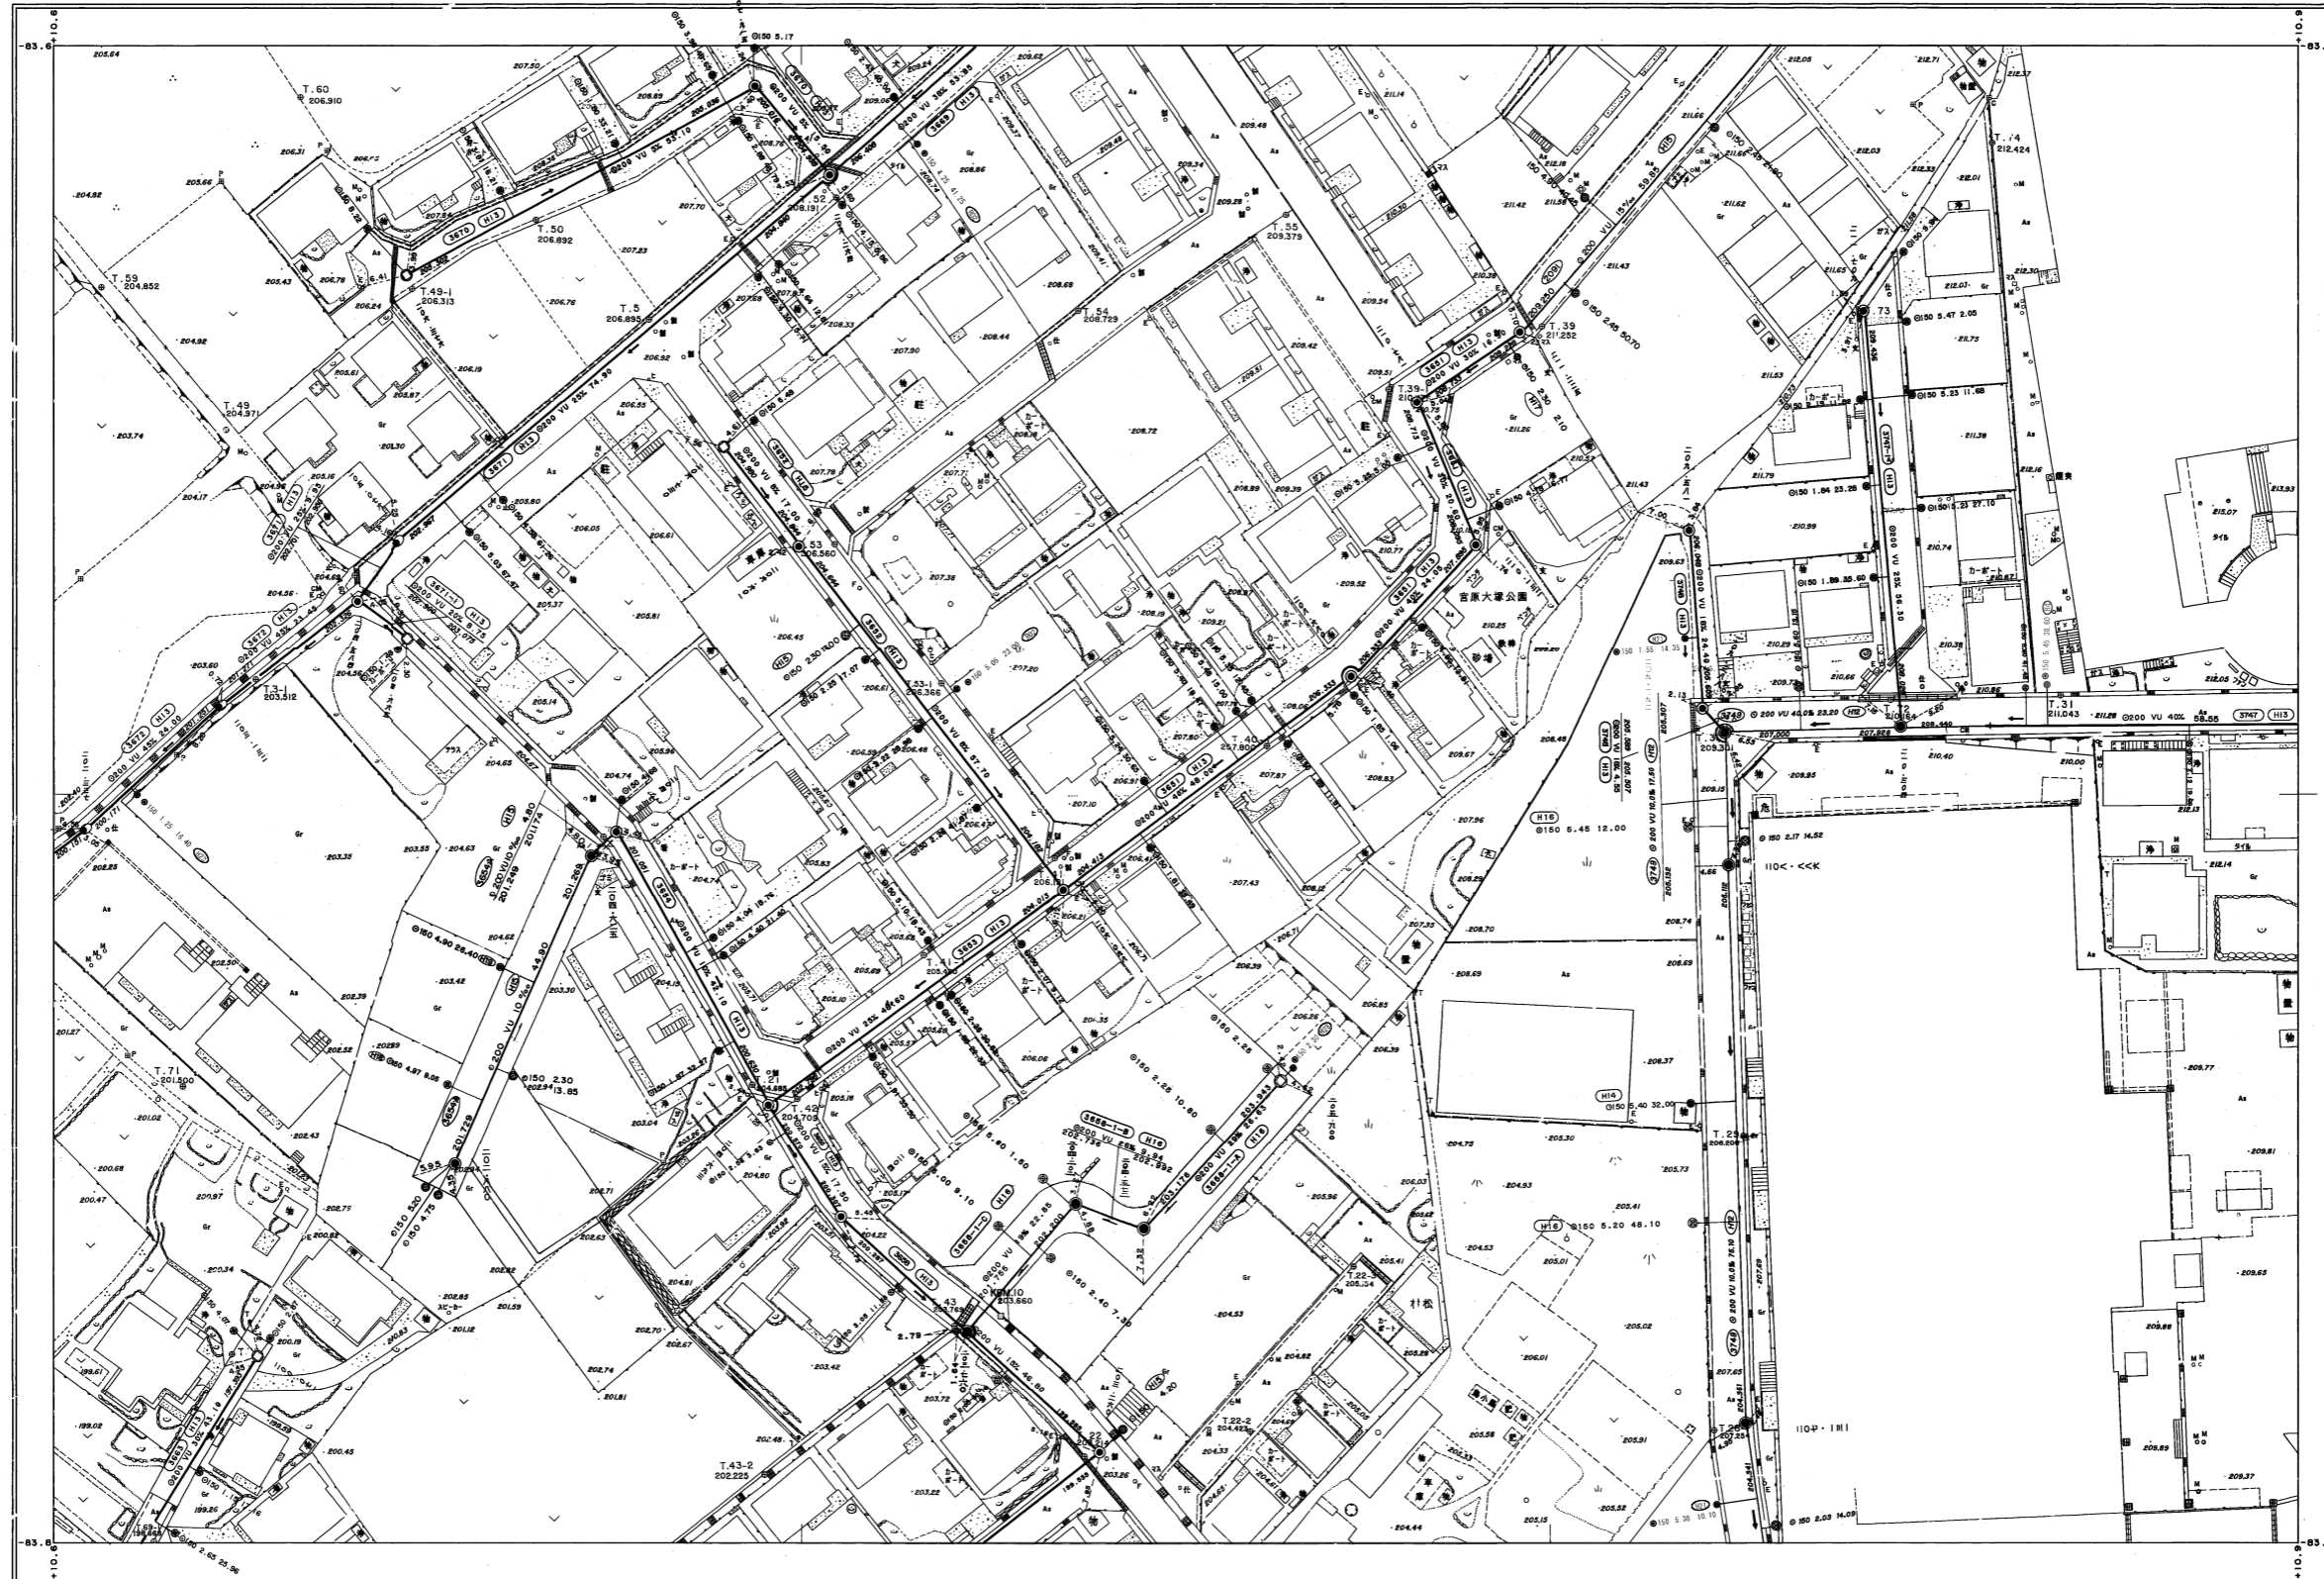


富士宮市現況平面図（下水道台帳図）

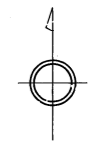


T-5	T-6	T-7
S-5	S-6	S-7
R-5	R-6	R-7

行政区画

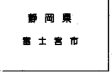

1:500

 

富士宮市