



富士宮市現況平面図（下水道台帳図）

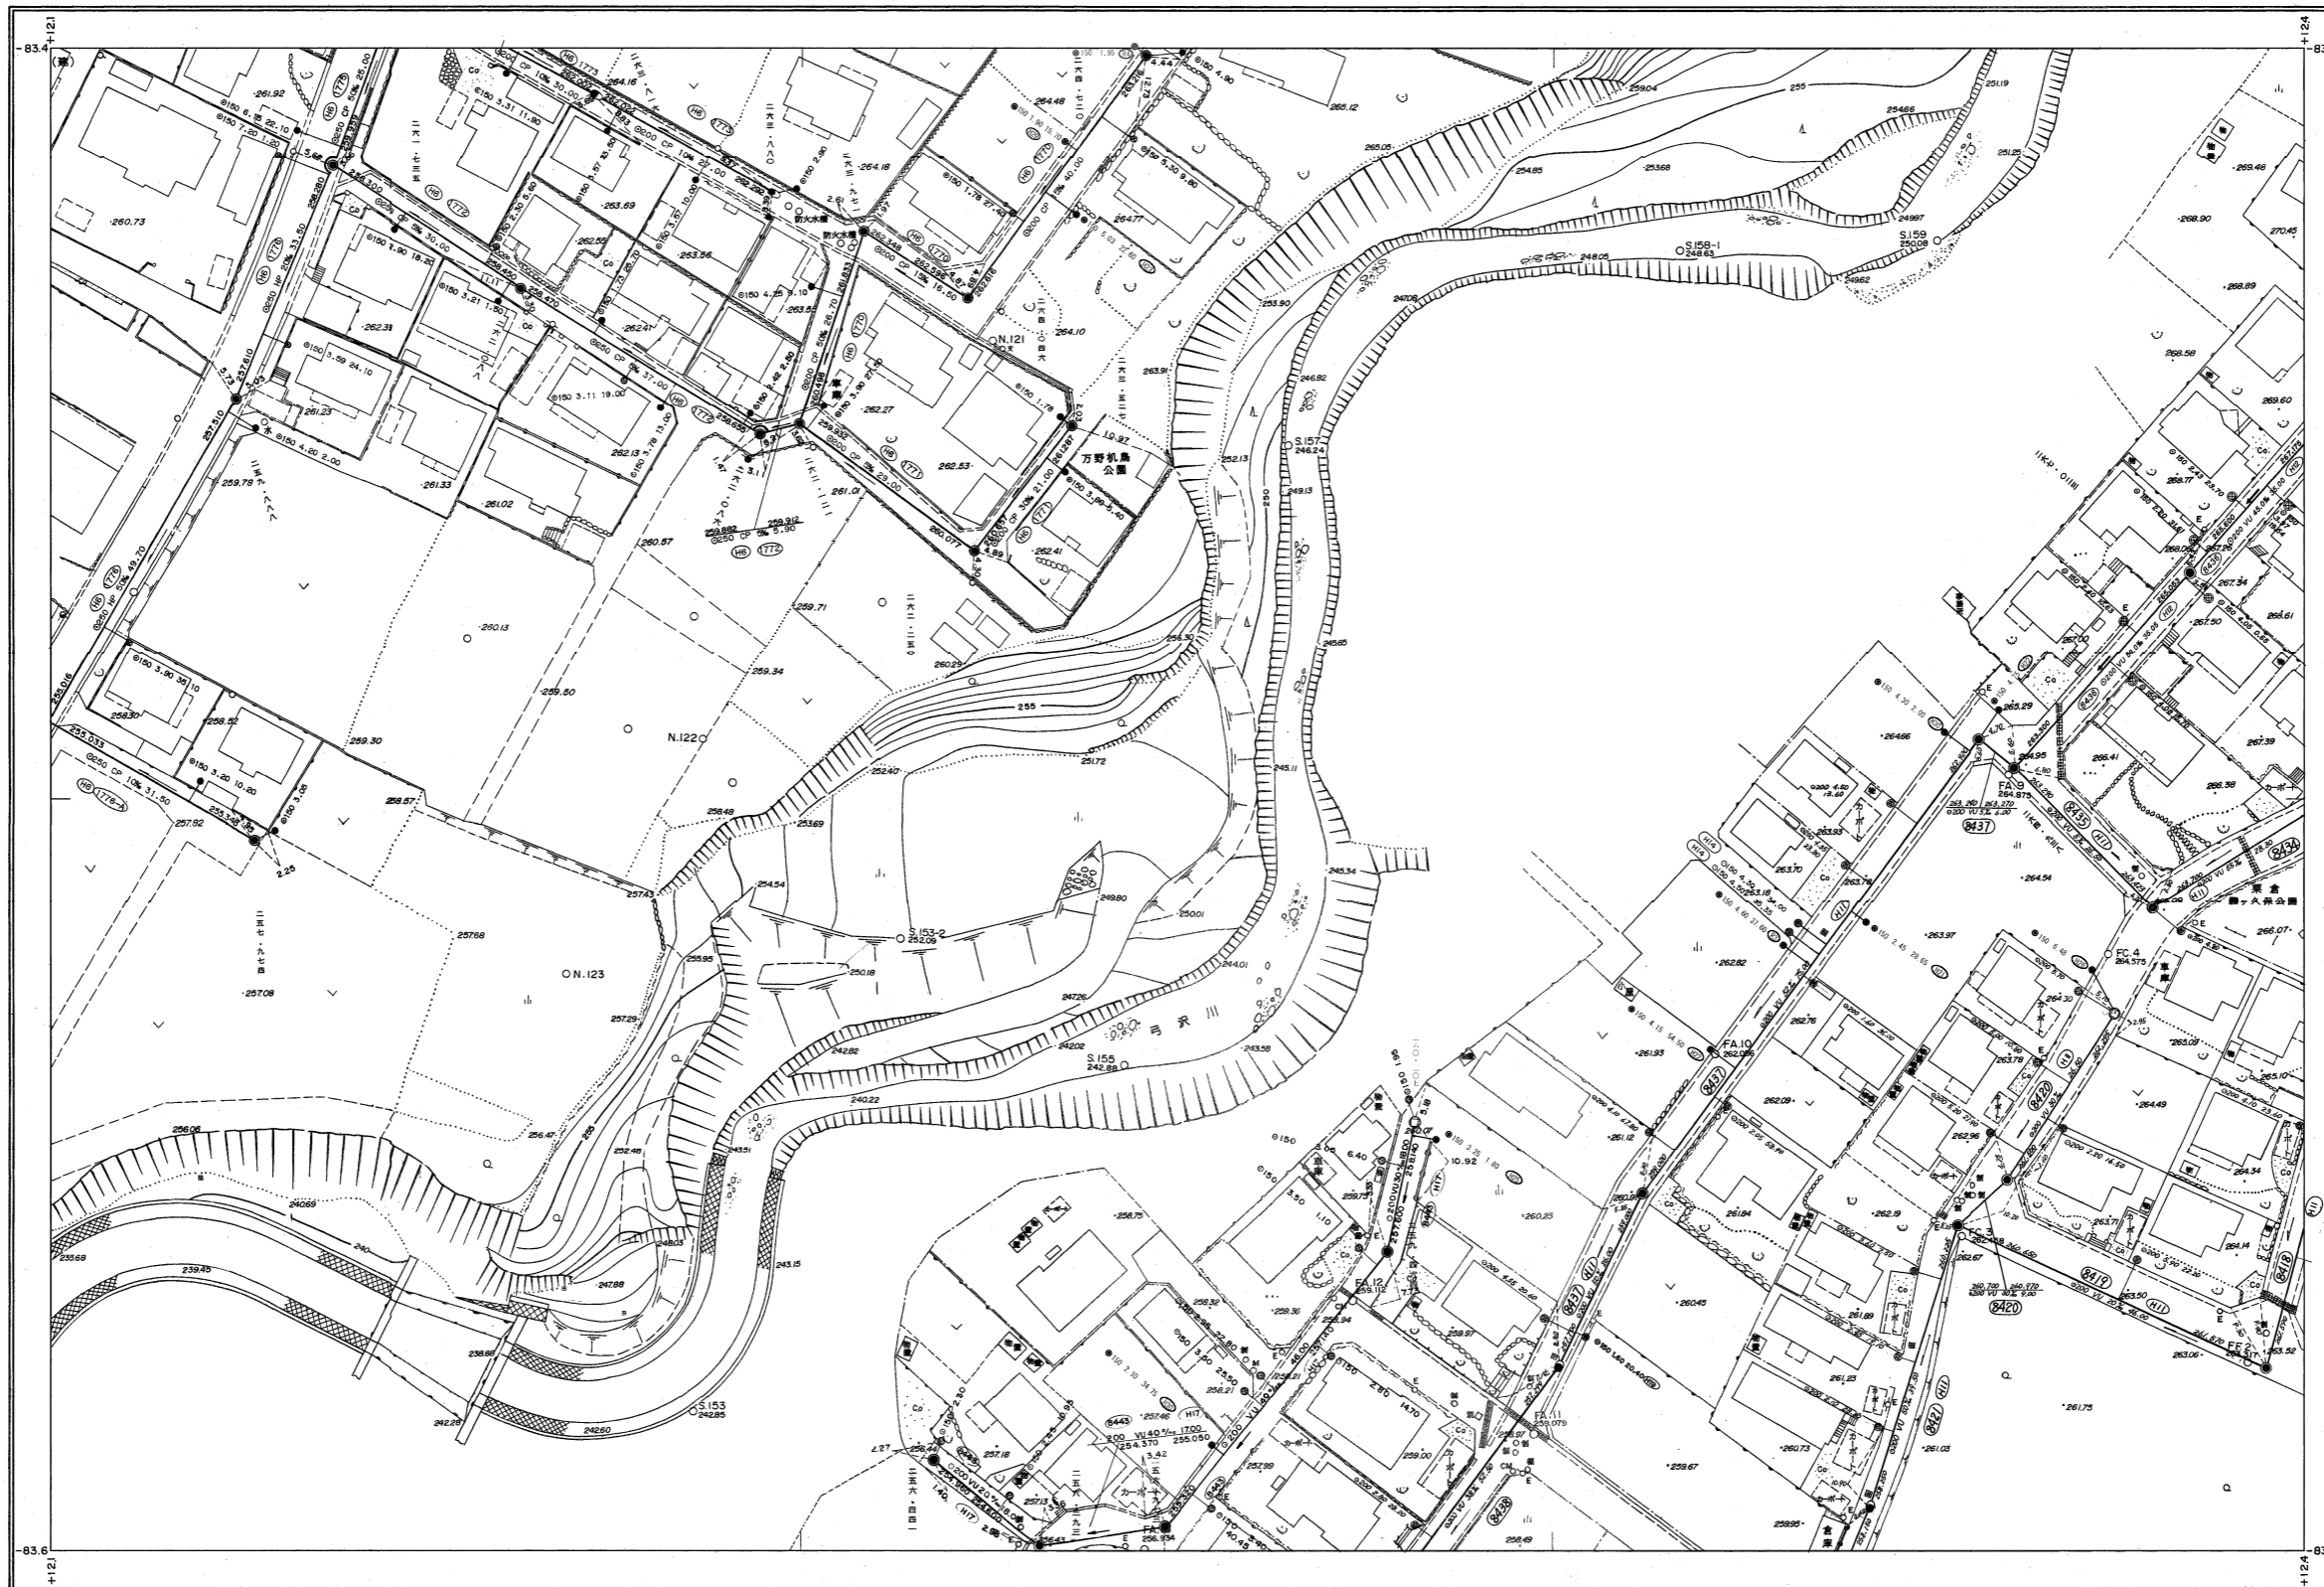

U-10	U-11	U-12
T-10	T-11	T-12
S-10	S-11	S-12

行政区画

静岡県
富士宮市

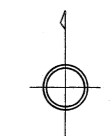

富士宮市

1:500

