


# 富士宮市現況平面図 (下水道台帳図)

R-10


1:500

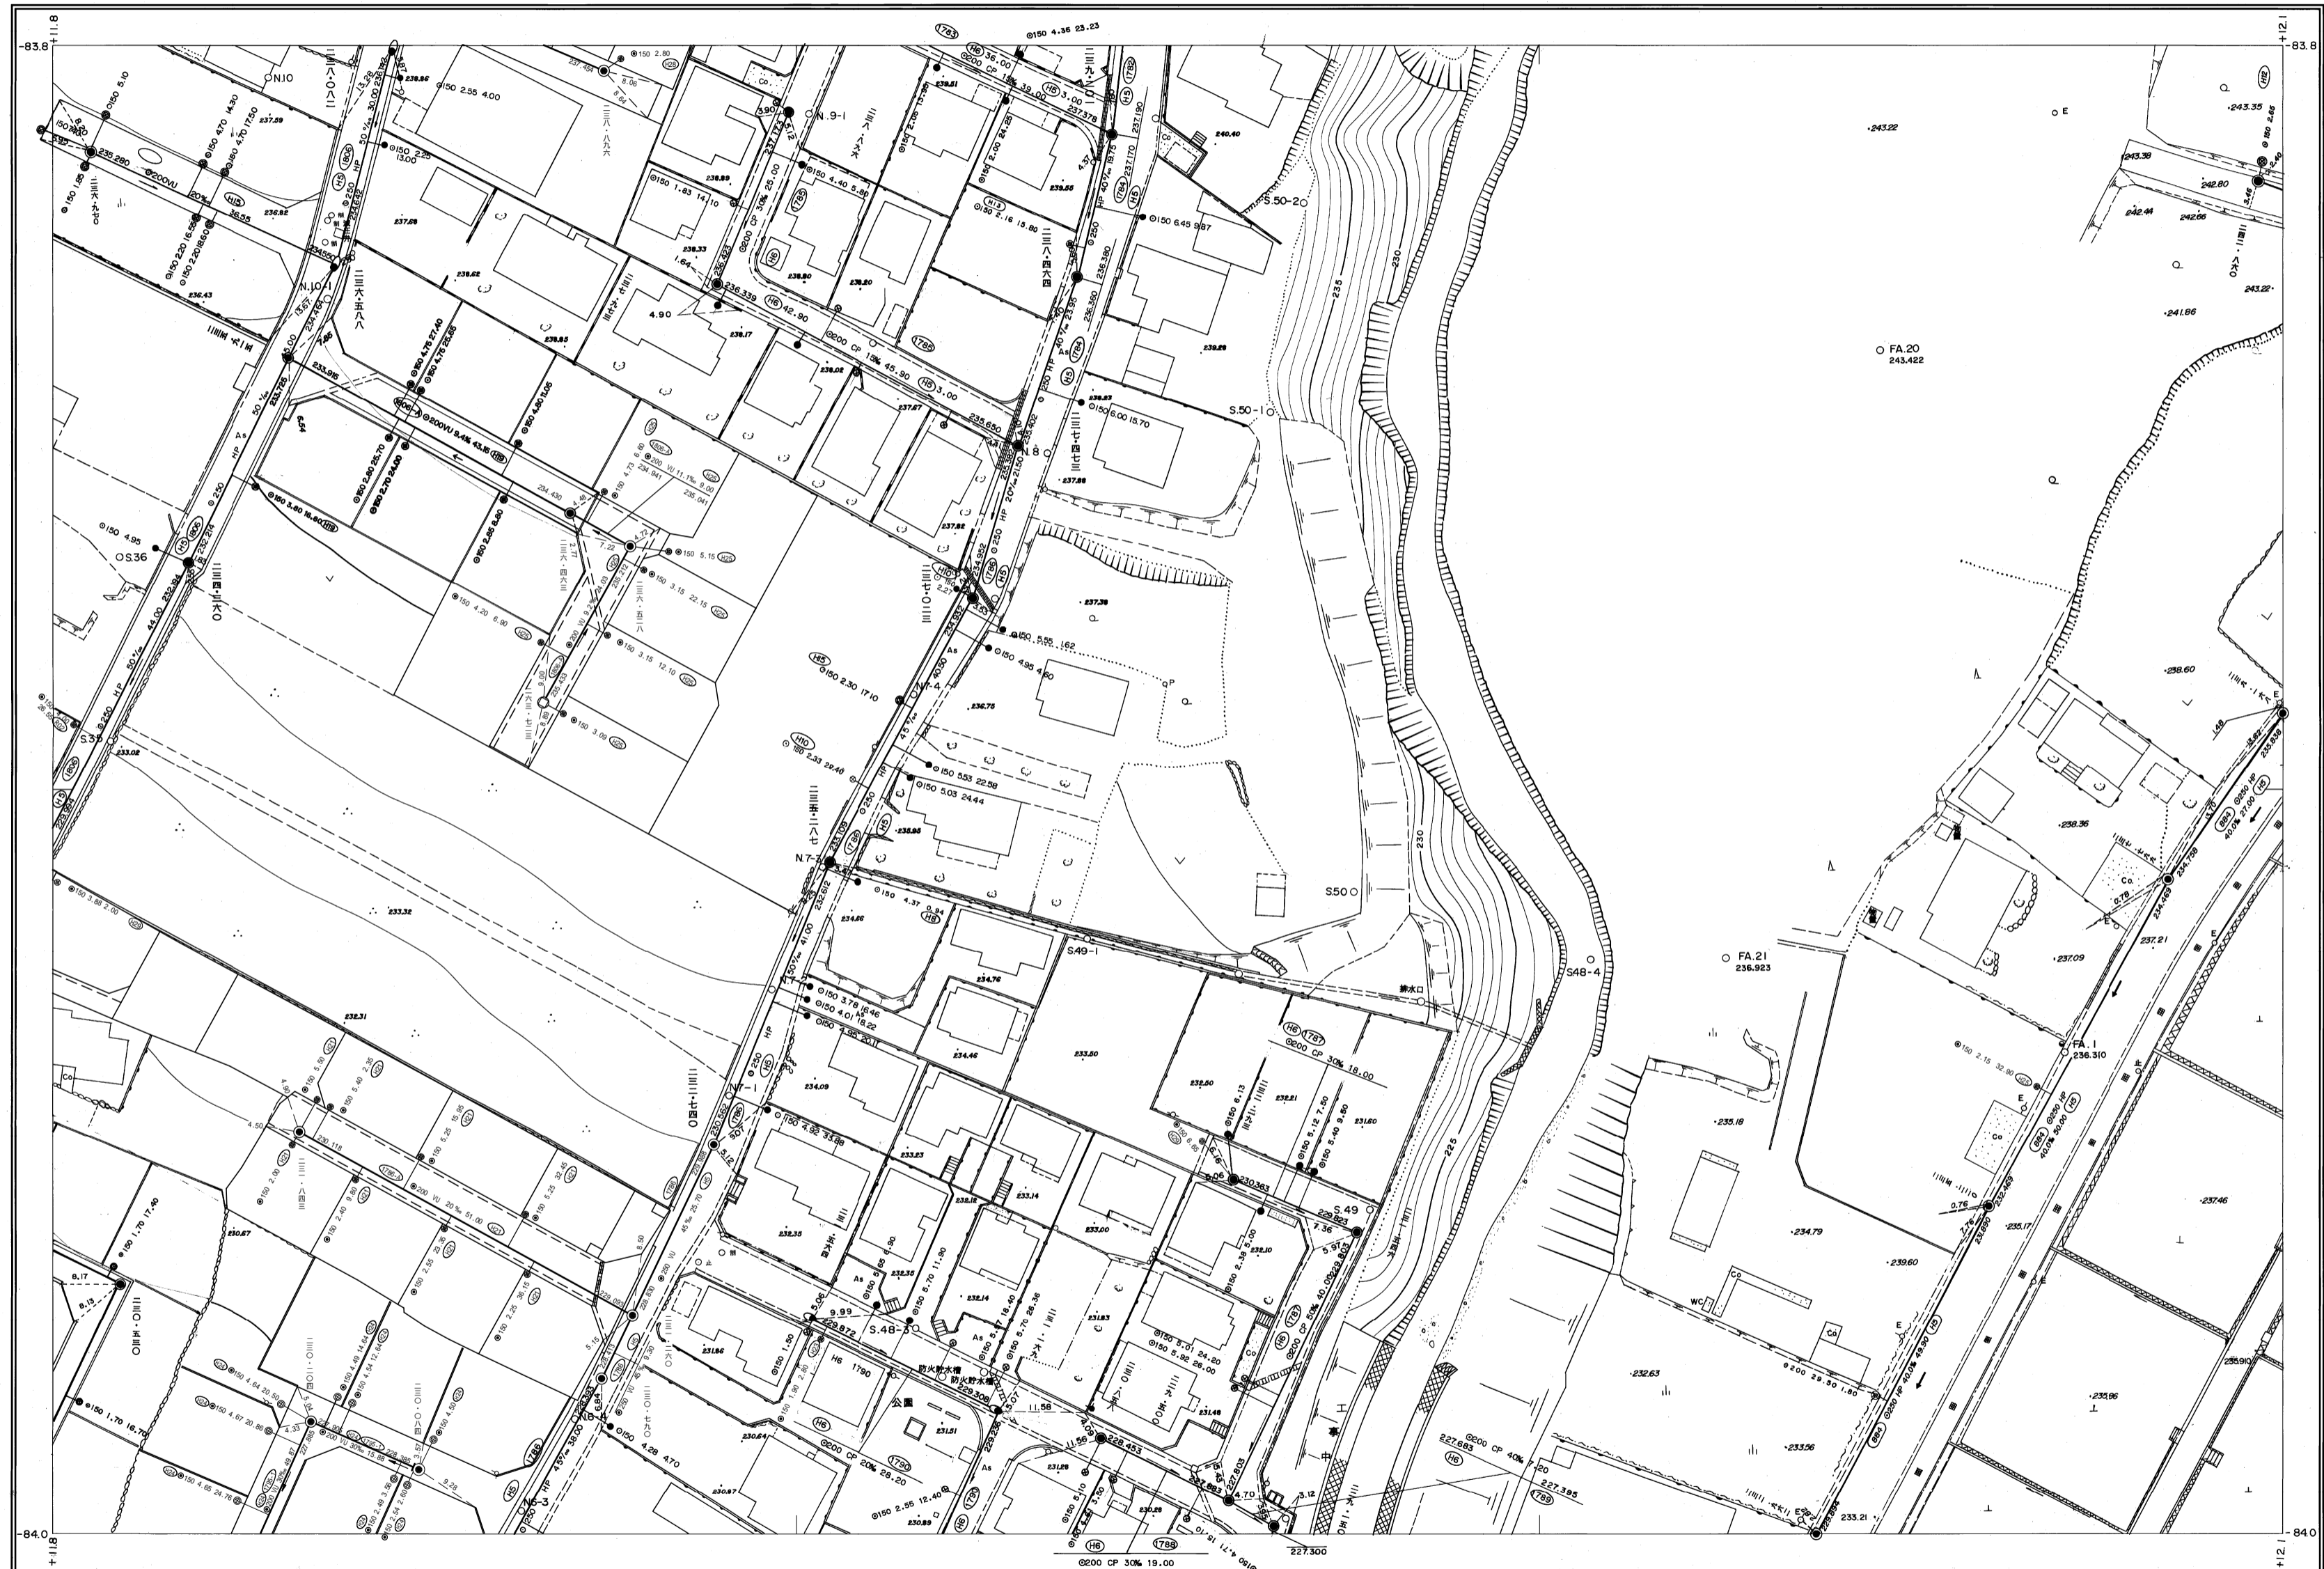

S-9	S-10	S-11
R-9	R-10	R-11
Q-9	Q-10	Q-11

行政区画

静岡県  
富士宮市

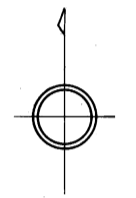

富士宮市

1:500



R-10